

**CLARK PATTERSON LEE
DESIGN PROFESSIONALS**
205 ST PAUL STREET, SUITE 500
ROCHESTER, NEW YORK 14604
TEL (800) 274-9000
FAX (585) 454-7618
www.clarkpatterson.com

REVISIONS	NO.	DATE	BY	DESCRIPTION
	1	10/13/2014		ADDITION SIZE
	2	11/6/2014		CHILD WAITING REVISED

**WARREN COUNTY
MUNICIPAL CENTER
COURT NEEDS ASSESSMENT**

1340 STATE ROUTE 9
LAKE GEORGE, NEW YORK 12845



DATE	DRAWN	CHECKED
10-6-14	MM	JN
SCALE 3/32"=1'-0"		
SHEET TITLE		
FAMILY COURTS ADDITION SF		

PROJECT NUMBER	13260.00
DRAWING NUMBER	MC A201-10 R2


GROSS SF:

- FAMILY COURT/
SECURITY ENTRANCE
ADDITION: 20,065 SF
- COMMISSIONER
OF JURORS
ADDITION: 635 SF
- SURROGATE VAULT
EXPANSION: 330 SF
- THIRD COURTROOM/
JURY IMPANEL
RENOVATION: 4,720 SF
- CRIMINAL COURT
INCARCERATED ENTRANCE/
CONFERENCE RM ADDITION 1,255 SF
- SUPREME/COUNTY/
SURROGATE
RENOVATIONS 21,250 SF

TOTAL SF: 48,255 SF

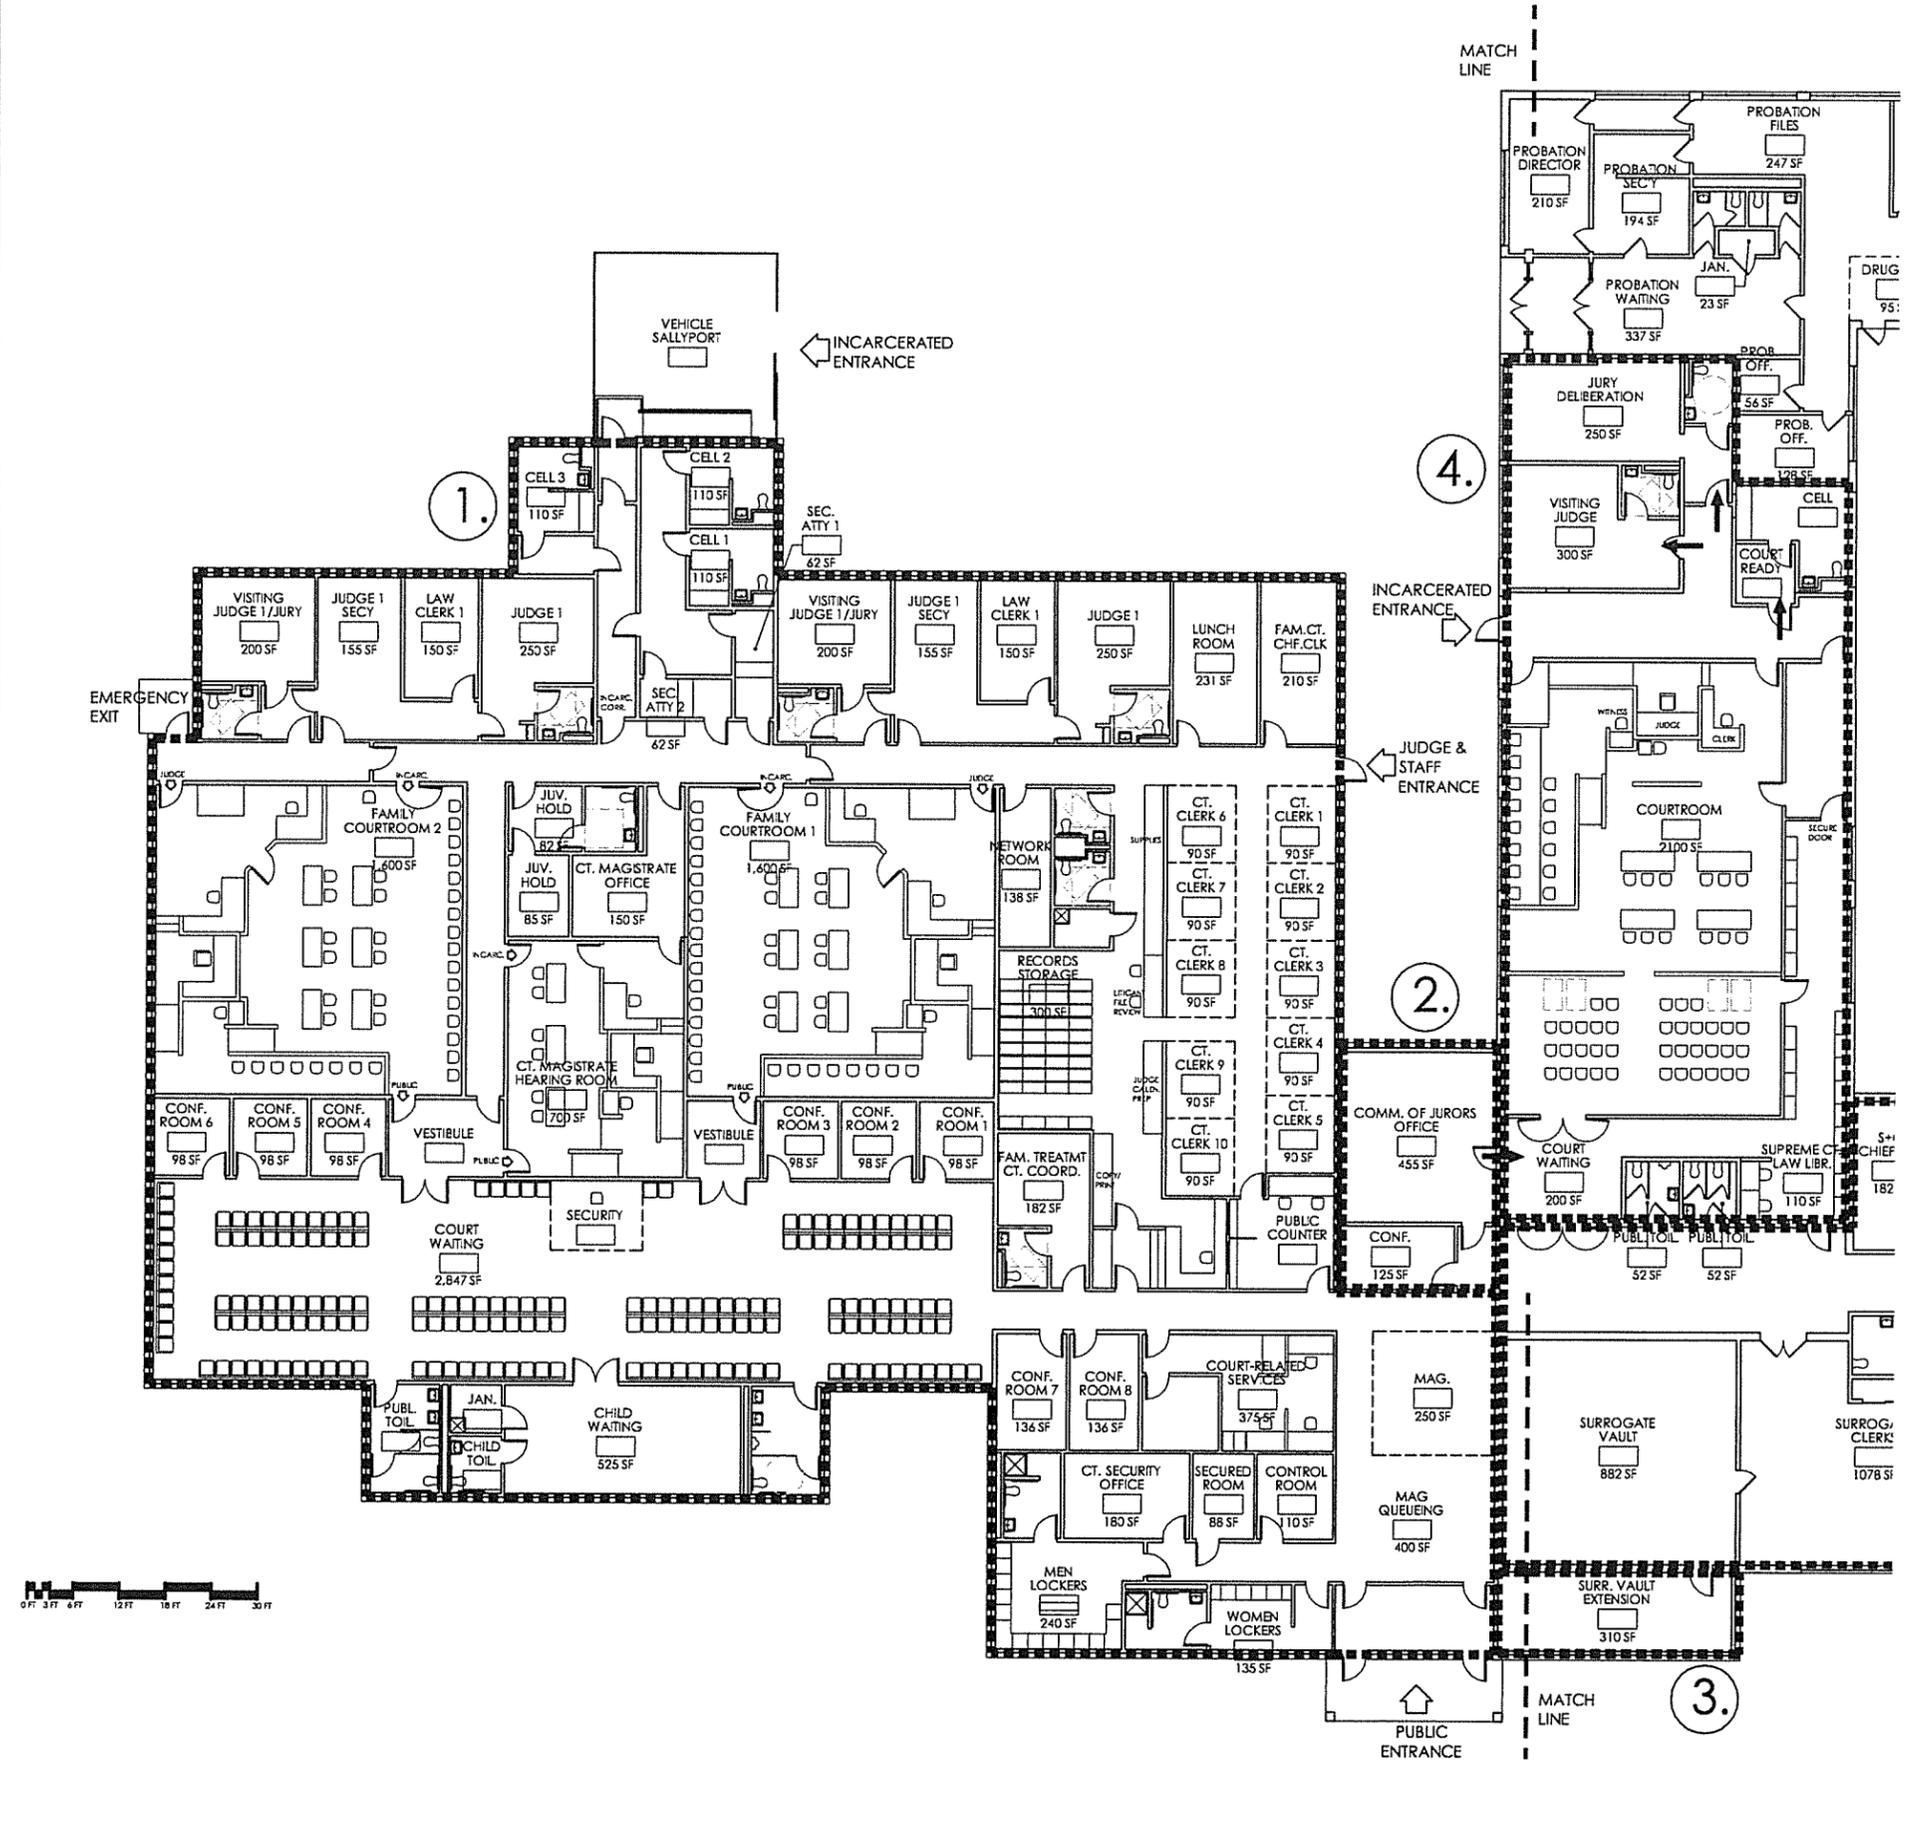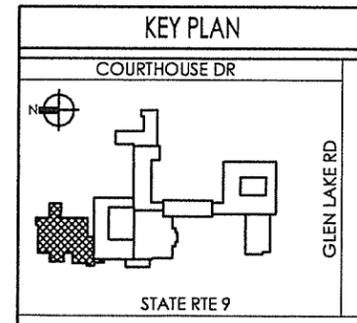


0 FT 3 FT 6 FT 12 FT 18 FT 24 FT 30 FT

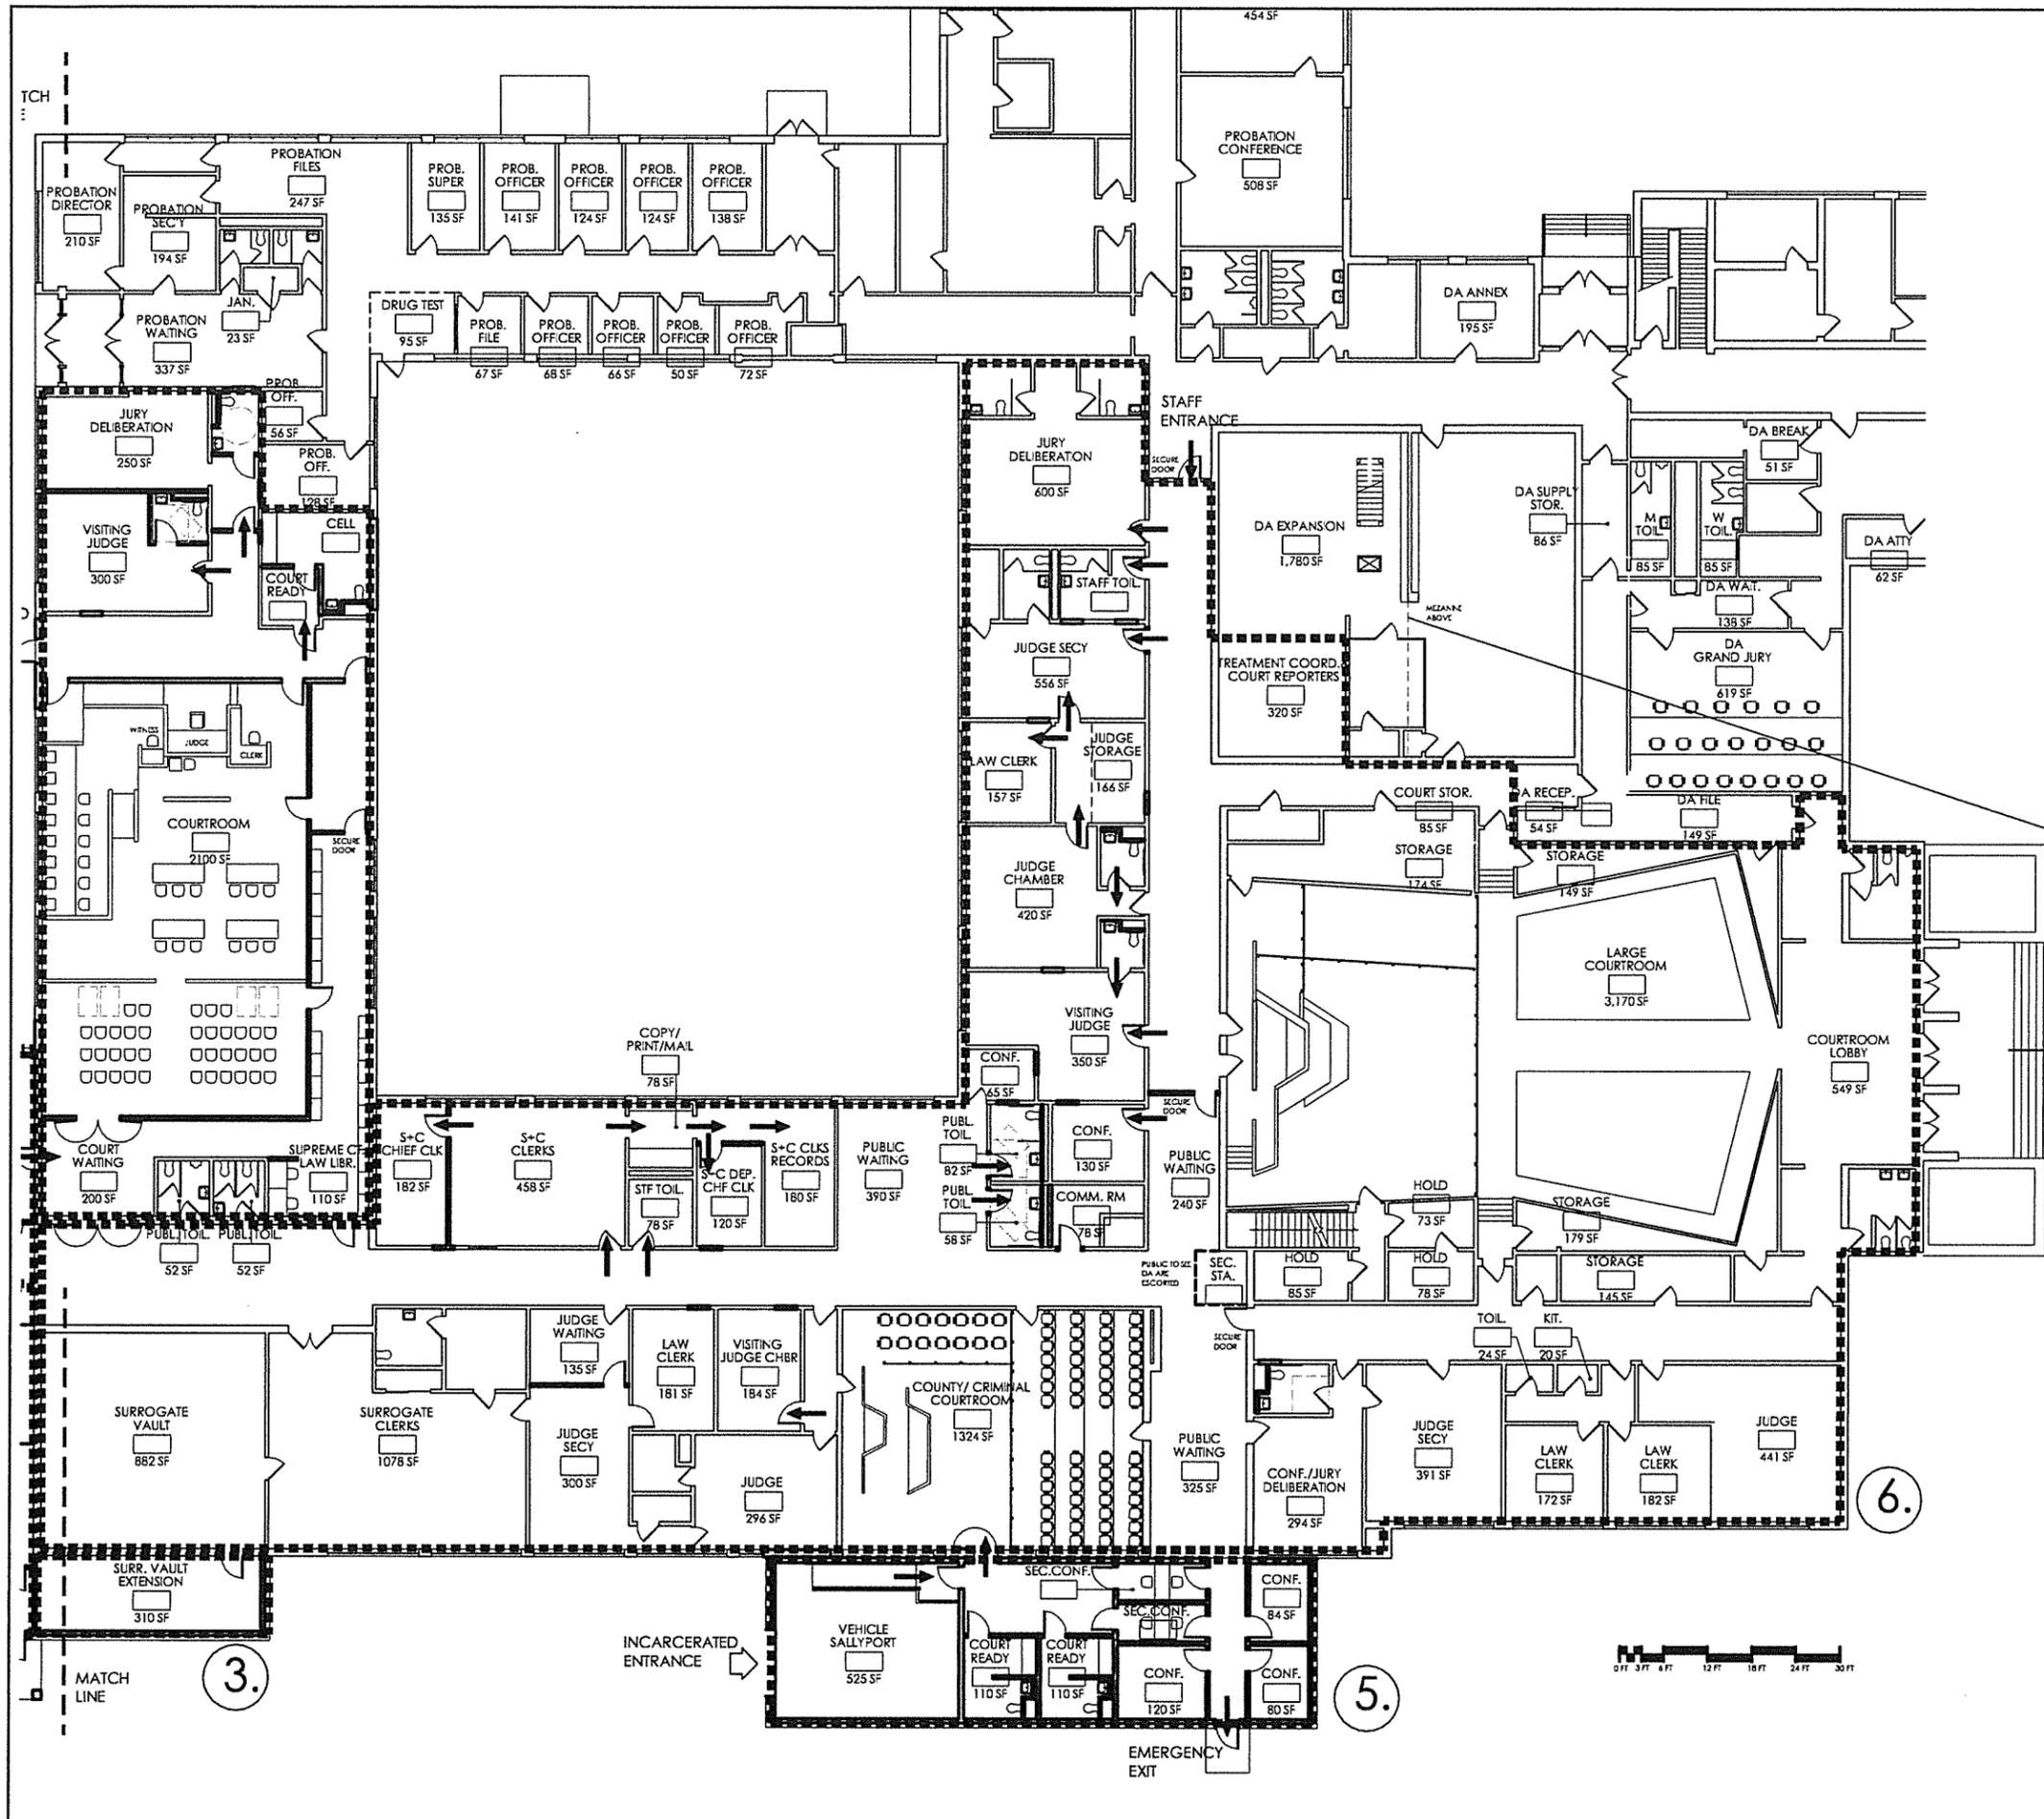

GROSS SF:

- FAMILY COURT/ SECURITY ENTRANCE ADDITION: 20,065 SF
- COMMISSIONER OF JURORS ADDITION: 635 SF
- SURROGATE VAULT EXPANSION: 330 SF
- THIRD COURTROOM/ JURY IMPANEL RENOVATION: 4,720 SF
- CRIMINAL COURT INCARCERATED ENTRANCE/ CONFERENCE RM ADDITION: 1,255 SF
- SUPREME/COUNTY/ SURROGATE RENOVATIONS: 21,250 SF

TOTAL SF: 48,255 SF

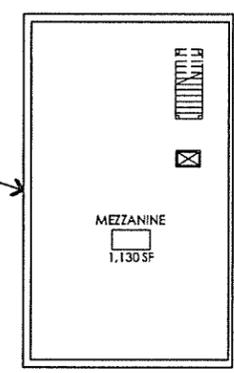


CLARK PATTERSON LEE DESIGN PROFESSIONALS
 205 ST PAUL STREET, SUITE 500
 ROCHESTER, NEW YORK 14604
 TEL (800) 274-9000
 FAX (585) 454-7618
 www.clarkpatterson.com

NO.	DATE	DESCRIPTION
1	10/13/2014	ADDITION SIZE AND MEZZ.

WARREN COUNTY MUNICIPAL CENTER COURT NEEDS ASSESSMENT
 1340 STATE ROUTE 9
 LAKE GEORGE, NEW YORK 12845

DATE	DRAWN	CHECKED
10-6-14	MM	JN
SCALE 3/32"=1'-0"		
SHEET TITLE		
RENOVATIONS SF		

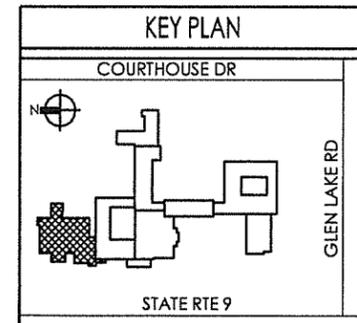

PROJECT NUMBER
13260.00


MC
A201-11 R1

DRAWING NUMBER

6.

5.

3.

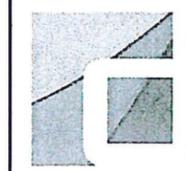

CLARK PATTERSON LEE
 DESIGN PROFESSIONALS
 205 ST PAUL STREET, SUITE 500
 ROCHESTER, NEW YORK 14604
 TEL (800) 274-9000
 FAX (585) 454-7618
 www.clarkpatterson.com


REVISIONS		DESCRIPTION
NO.	DATE	
2	11-6-2014	CHILD WAITING REVISED

**WARREN COUNTY
 MUNICIPAL CENTER
 COURT NEEDS ASSESSMENT**
 1340 STATE ROUTE 9
 LAKE GEORGE, NEW YORK 12845

DATE	DRAWN	CHECKED
10-17-14	MM	JN
SCALE 3/32"=1'-0"		
SHEET TITLE		
FAMILY COURTS ADDITION		

PROJECT NUMBER	13260.00
DRAWING NUMBER	MC A201-8R2

- LEGEND:**
- STAFF/ JUDGES
 - JURY
 - SECURITY
 - PUBLIC
 - SHARED/
CORRIDOR SPACES

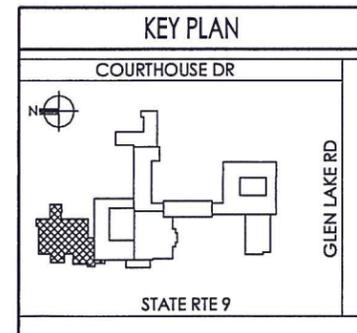


Drawing Name: J:\PROJECTS\Warren County\Court Asses\A201-9\RENOV COLOR.dwg
 Date last accessed: 10/3/2014 4:35 PM
 Date last plotted: 10/3/2014 4:39 PM
 Plotted By: Maria Mazurek



LEGEND:

- STAFF/ JUDGES
- JURY
- SECURITY
- PUBLIC
- SHARED/ CORRIDOR SPACES

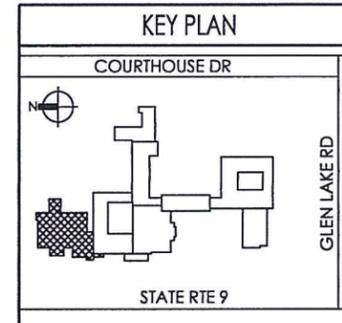

CLARK PATTERSON LEE
 DESIGN PROFESSIONALS
 205 ST PAUL STREET, SUITE 500
 ROCHESTER, NEW YORK 14604
 TEL (800) 274-9000
 FAX (585) 434-7818
 www.clarkpatterson.com

REVISIONS	NO.	DATE	BY	DESCRIPTION

WARREN COUNTY
MUNICIPAL CENTER
COURT NEEDS ASSESSMENT

1340 STATE ROUTE 9
 LAKE GEORGE, NEW YORK 12845

DATE	DRAWN	CHECKED
10-6-14	MM	JN
SCALE 3/32"=1'-0"		
SHEET TITLE		
SUPREME, COUNTY, SURROGATE & JURORS RENOVATIONS AND ADDITIONS		

PROJECT NUMBER

13260.00

DRAWING NUMBER

MC
 A201-9

