

**COUNTY FACILITIES COMMITTEE MEETING
AIRPORT AGENDA
February 24, 2026**

Committee Members: BRUNO, Conover, Patchett, Diamond, Strough, Beaty and Niles

- I. Committee Meeting Call to Order by Chair**
 - II. Approval of Minutes of Prior Committee Meeting**
 - III. Privilege of the floor and public comment**
 - IV. Action Agenda/New Business Items:**
 - 1. Request: – Miscellaneous
Rationale: – Establish Warren County as SEQR Lead Agency
 - V. Discussion Items**
 - 1. Nexamp
 - VI. Referrals/Pending Items**
 - VII. Privilege of the floor and public comment**
 - VIII. Motion to Adjourn**
- Attachments:
- 1. Resolution Request Form No. 20 – Miscellaneous

RESOLUTION REQUEST FORM NO. 20

MISCELLANEOUS

****Please List All Other Requests Not Covered by Previous Resolution Request Forms Here.
Please attach any backup information available and be as detailed as possible.***



DEPARTMENT NAME: Facilities – Airport

DATE: 2/24/26

- (a) Purpose of Request: To establish Warren County as the Lead Agency for State Environmental Quality Review (SEQR) related to the demolition and construction of a six (6) bay hangar at the Floyd Bennett Memorial Airport.

- (b) Details: This project proposes the demolition of a six (6) bay hangar and the construction of a new 7,696 sqft 6-unit hangar in the former hangar's footprint. The project does not exceed the thresholds for a Type 1 action and can be classified as an Unlisted Action with Warren County assuming the Lead Agency role under SEQR.

- (c) Previous Resolution Number:

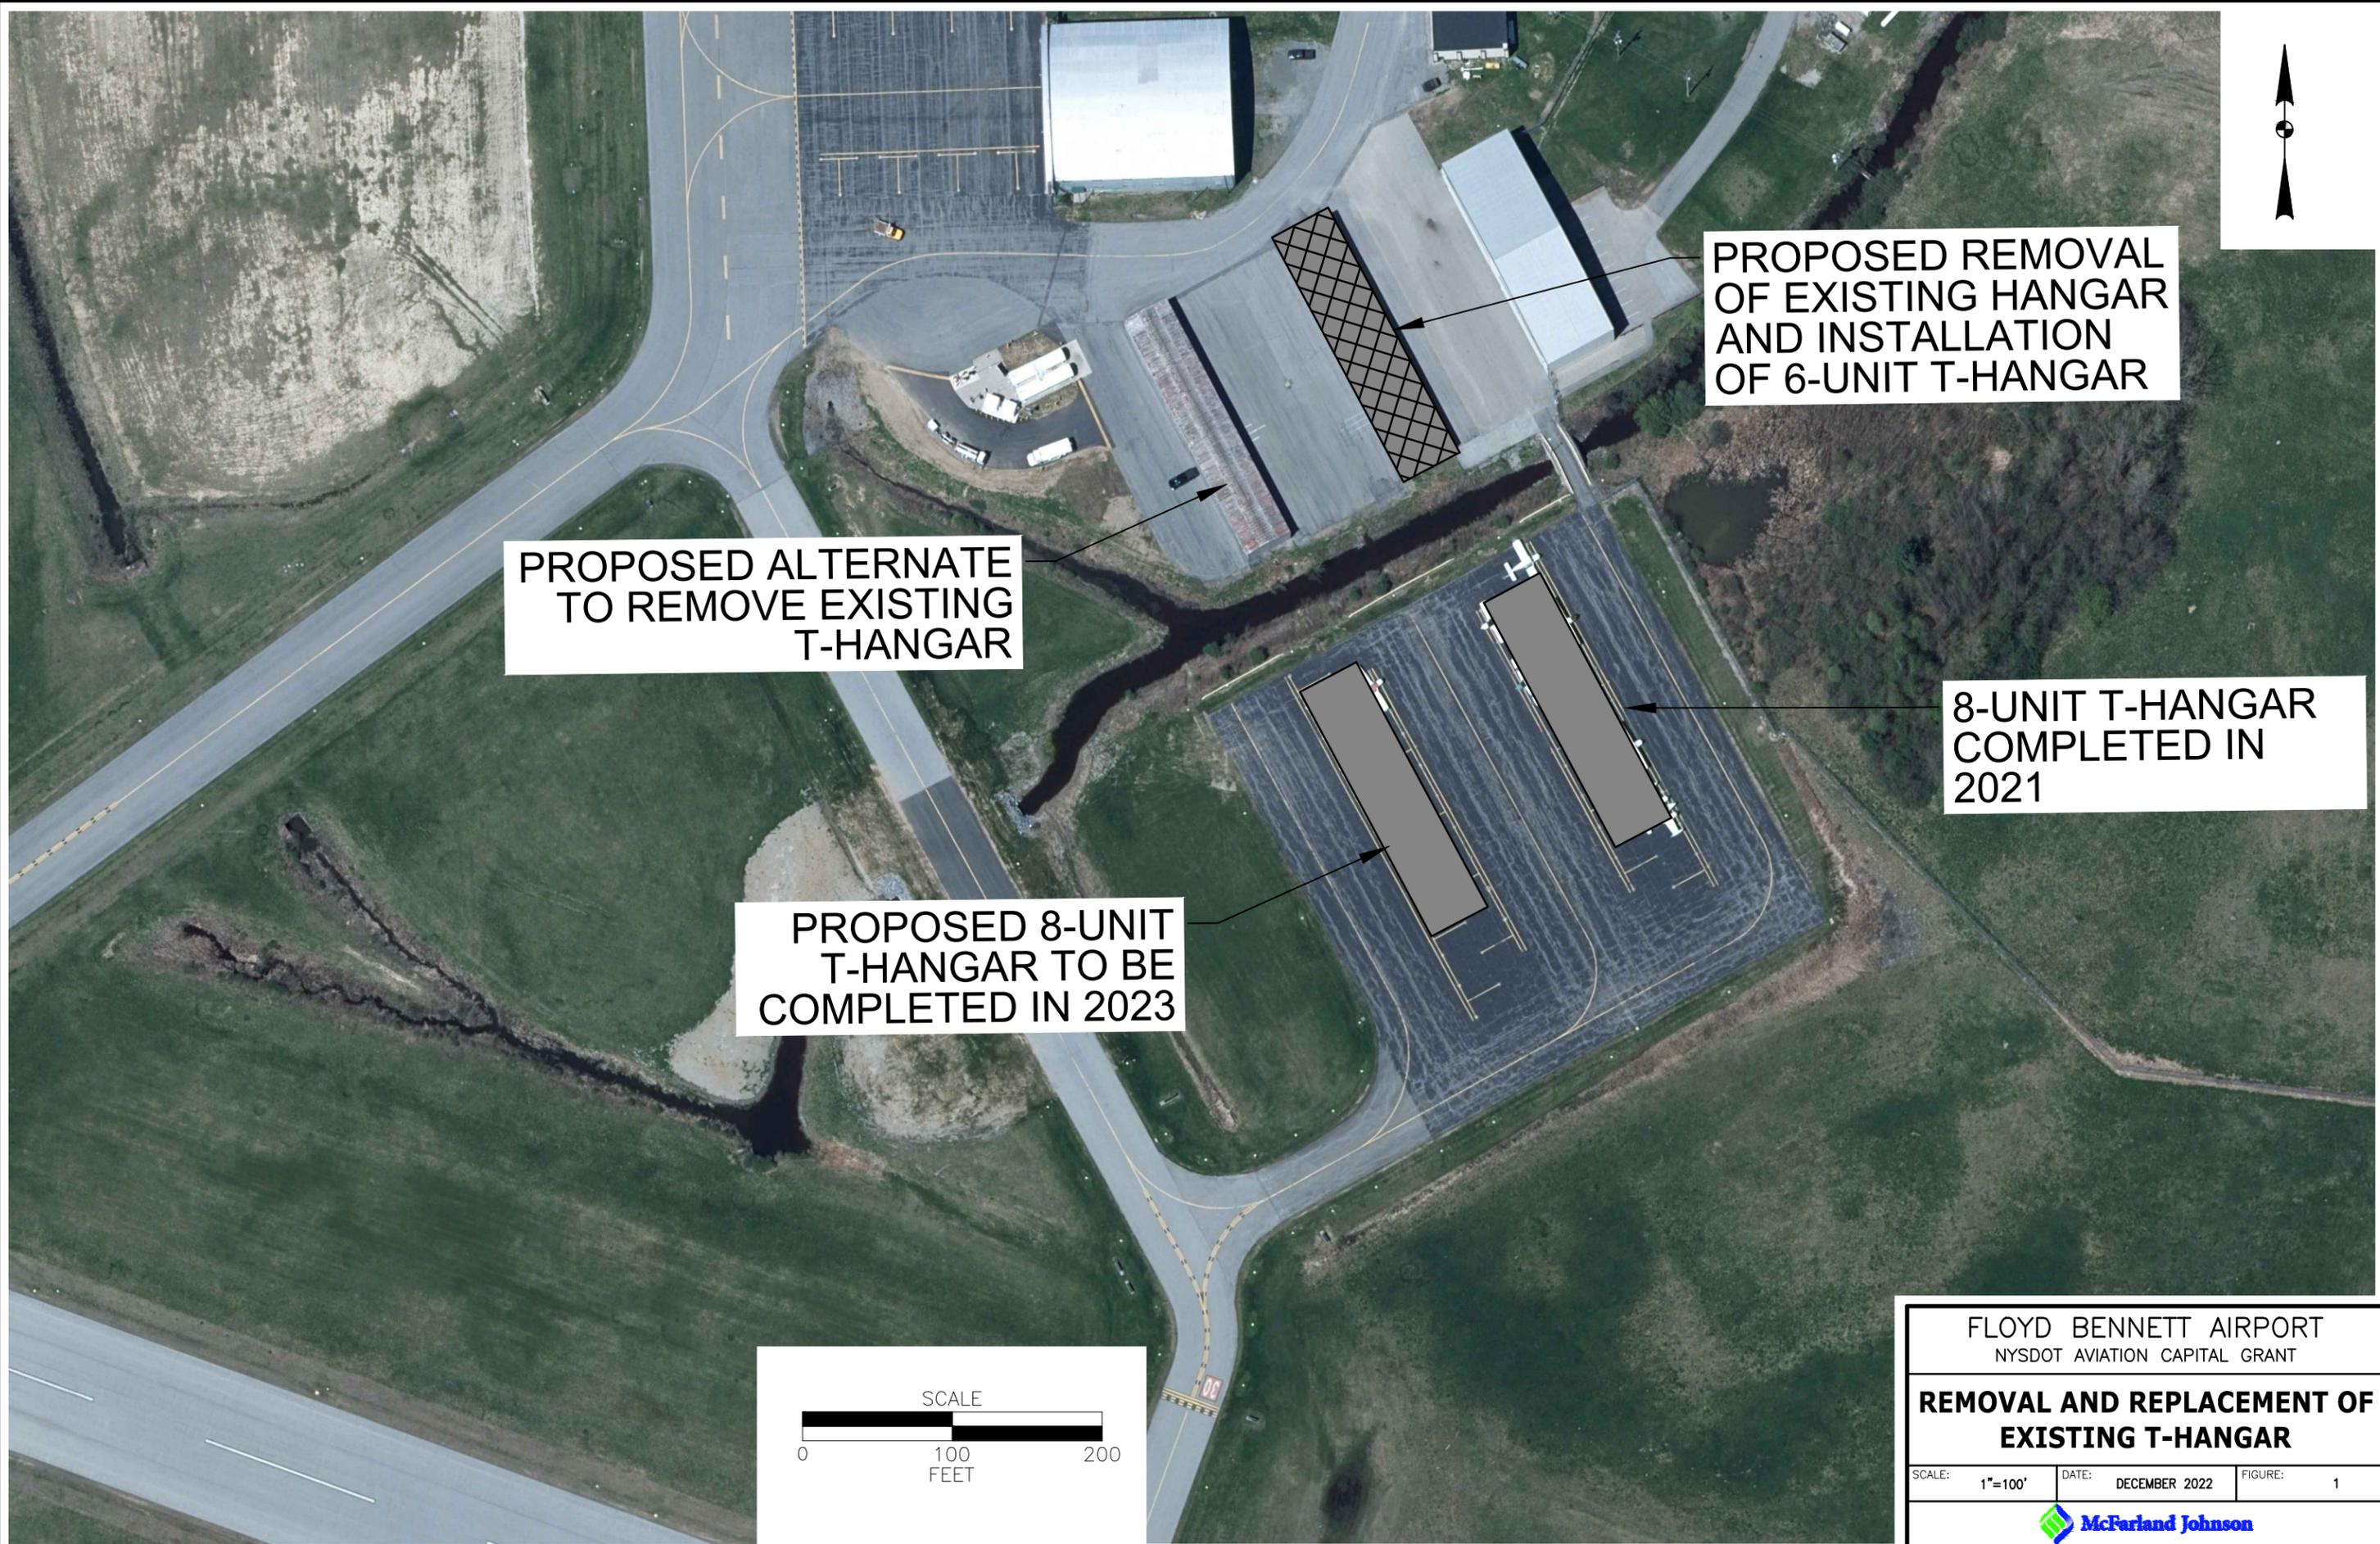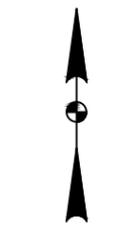


PROPOSED REMOVAL OF EXISTING HANGAR AND INSTALLATION OF 6-UNIT T-HANGAR

PROPOSED ALTERNATE TO REMOVE EXISTING T-HANGAR

8-UNIT T-HANGAR COMPLETED IN 2021

PROPOSED 8-UNIT T-HANGAR TO BE COMPLETED IN 2023

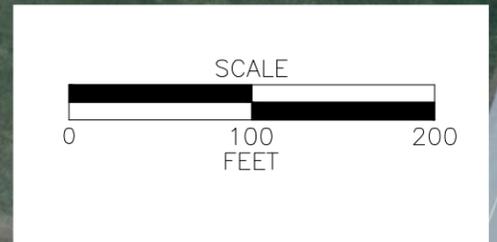

FLOYD BENNETT AIRPORT NYS DOT AVIATION CAPITAL GRANT		
REMOVAL AND REPLACEMENT OF EXISTING T-HANGAR		
SCALE: 1"=100'	DATE: DECEMBER 2022	FIGURE: 1