


N 1,748,000
E 696,000

N 1,748,000
E 696,000

N 1,746,000
E 693,000

N 1,746,000
E 696,000

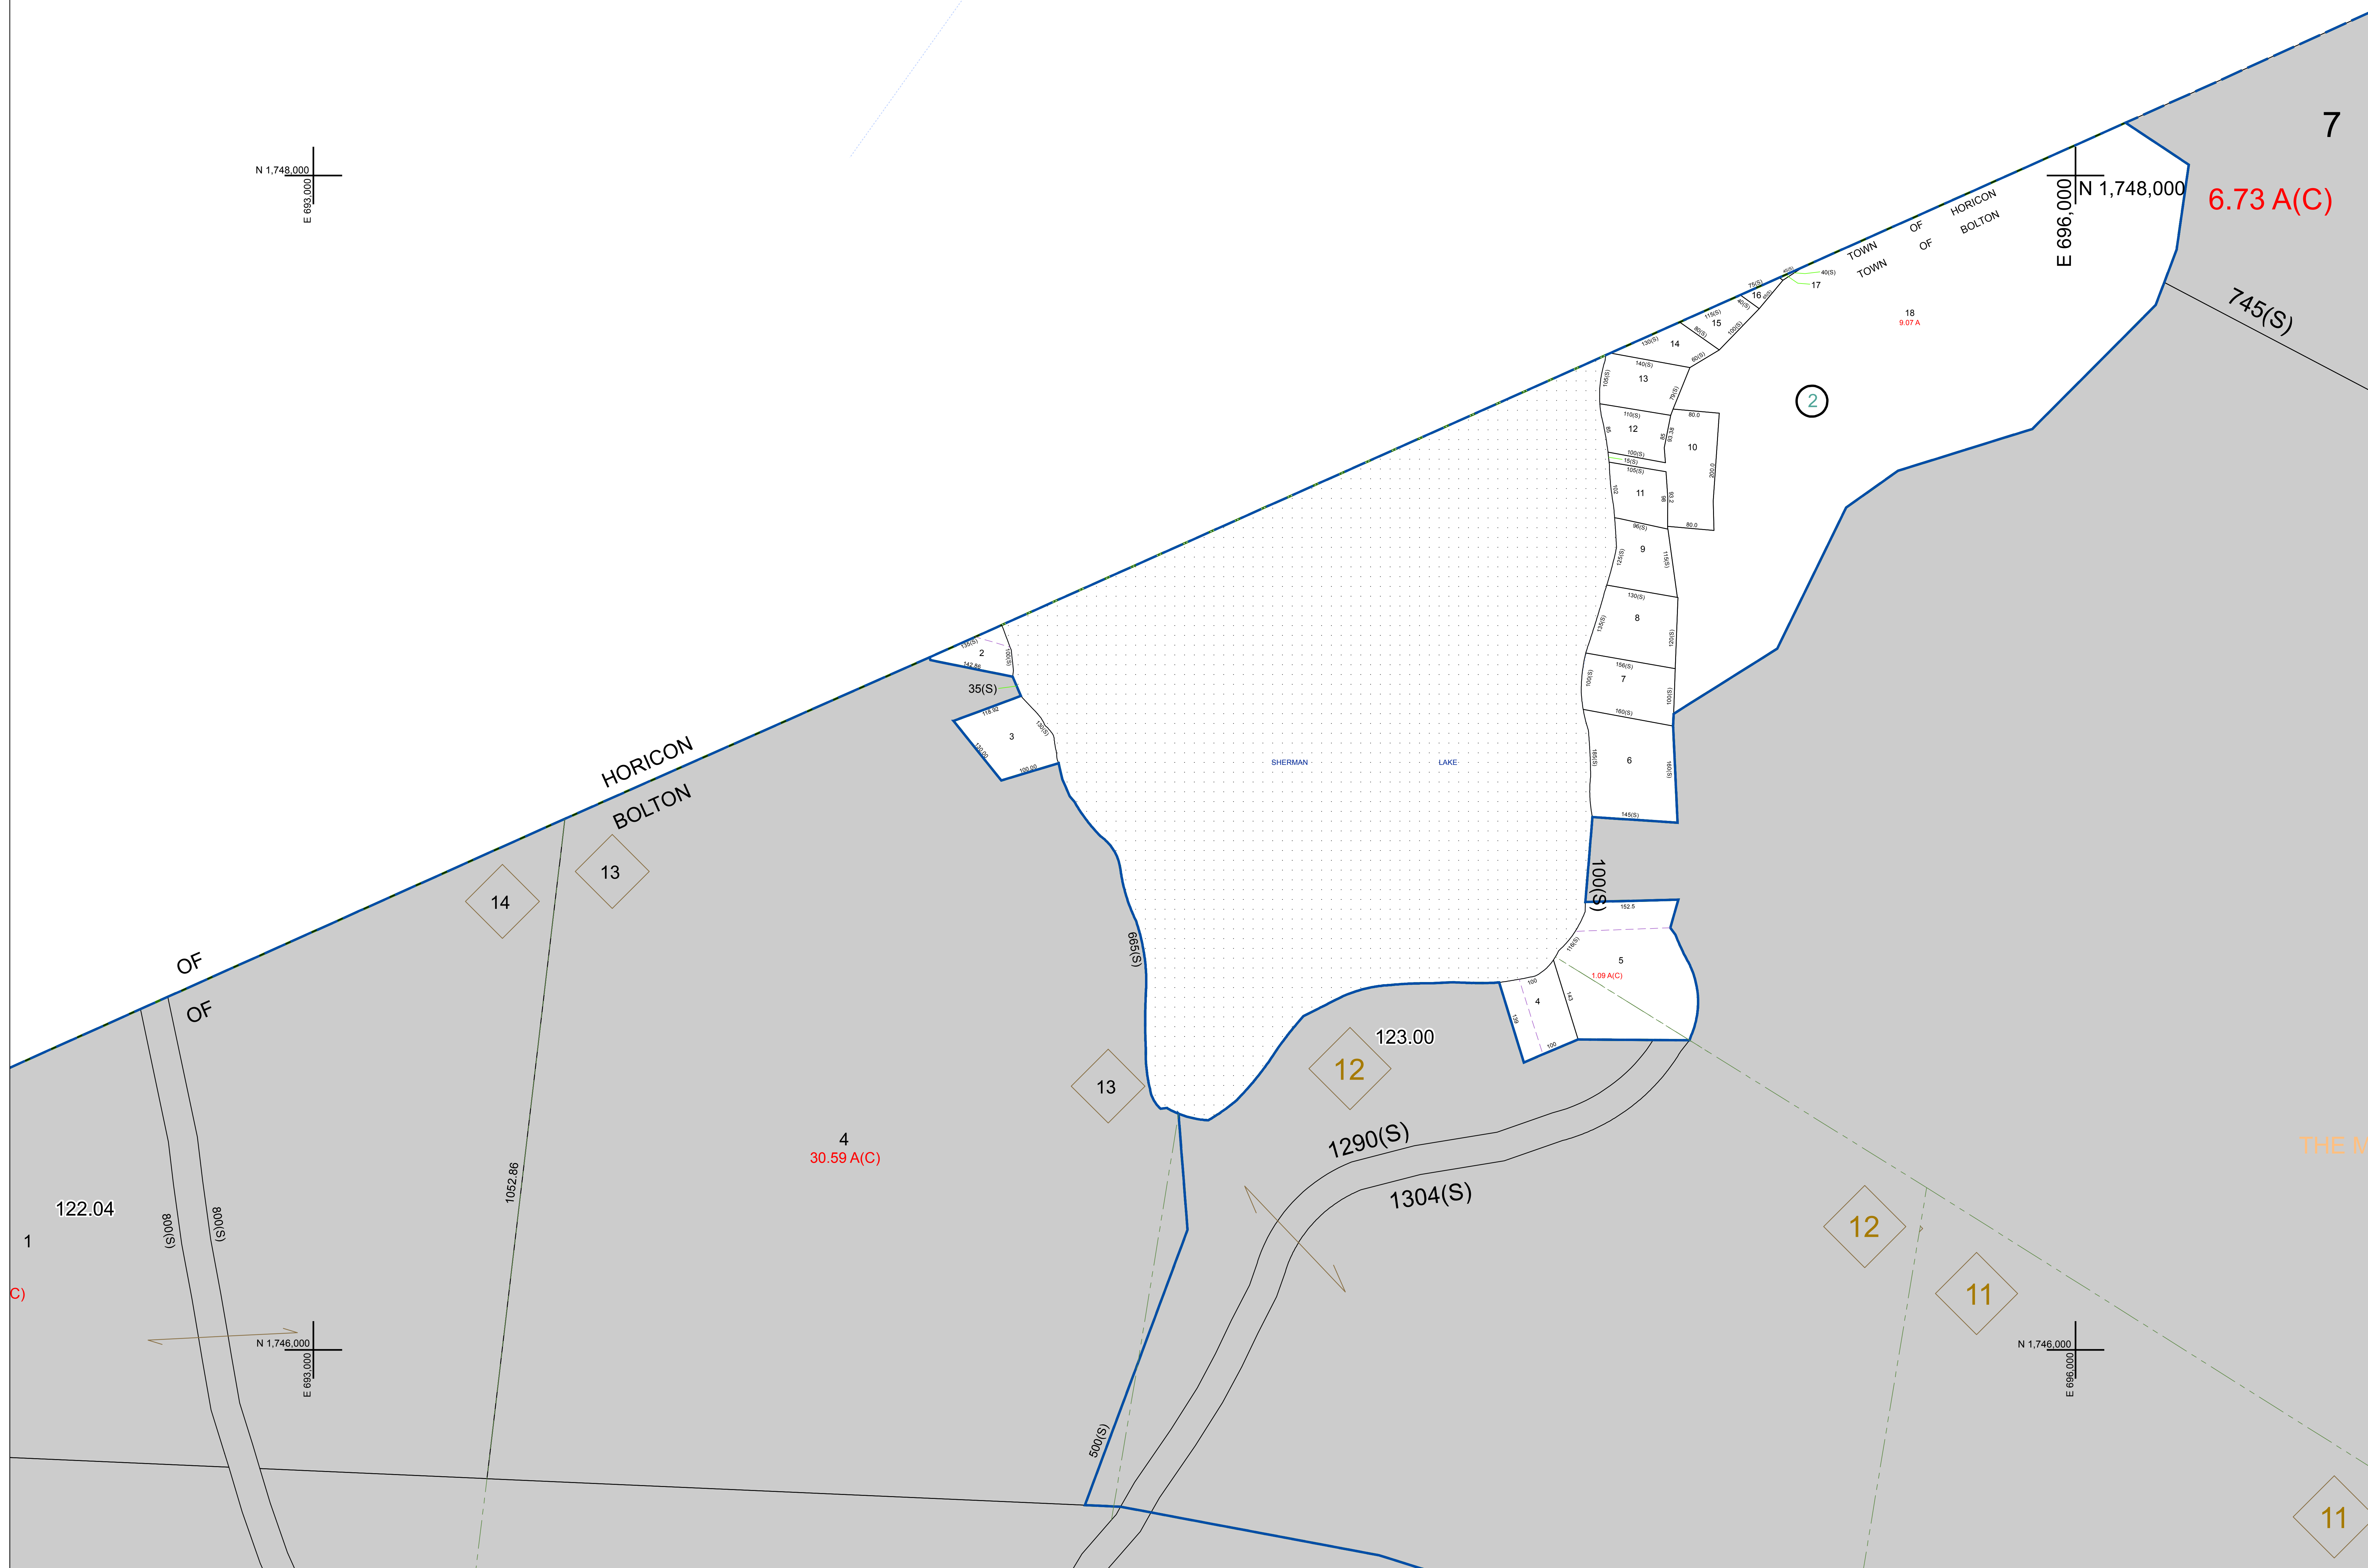

PREPARED BY:
WARREN COUNTY REAL PROPERTY SERVICES
LAKE GEORGE, NEW YORK

REVISION TABLE		
DATE	MADE BY	CHANGES OR ADDITIONS
12/14/2009	P. DIXON	PANCREAS 122.14-2-1 REVERSED INTO PANCREAS 122.14-2-2 BY DEED BOOK 3914 PAGE 311 AND DELETED FROM TAX MAP
11/28/2009	P. DIXON	PANCREAS 122.14-2-1 & 122.14-2-2 REVERSED BY A RECEIPTLY FILED SUBMIT FOR REFERENCE.
1/6/2009	H. BROWN	PANCREAS 122.14-2-1, 11 & 12 REVERSED BY A RECEIPTLY FILED SUBMIT FOR BROWN.

SPECIAL DISTRICTS	
PROPERTY LINE	—
ORIGINAL LOT LINE	- - - - -
RAILROAD	—+—+—+—
STREAM OR DITCH	~~~~~
ROAD OR RAILWAY BNDY	—+—+—+—
COUNTY LINE	—+—+—+—

LEGEND	
TOWN LINE	—+—+—+—
VILLAGE LINE	—+—+—+—
BLOCK LIMIT	—+—+—+—
GREAT LOT LINE	—+—+—+—
SCHOOL DISTRICT LINE	—+—+—+—
FIRE DISTRICT LINE	—+—+—+—
DENOTES COMMON OWNER	—+—+—+—
TAX MAP BLOCK NUMBER	7
TAX MAP PARCEL NUMBER	76.00-1-11
FILED PLAN LOT NUMBER	(14)

LEGEND	
GREAT LOT NUMBER	76 (C)
CALCULATED ACREAGE	175 A
DEED ACREAGE	225 (S)
DEED DIMENSION	173.2

NORTH
COORDINATES BASED ON
NEW YORK STATE PLANE COORDINATE SYSTEM
EASTERN ZONE NAD 83

SHEET INDEX			
122.04	122.04	122.04	122.04
122.04	122.04	122.04	122.04

TAX MAP
TOWN OF BOLTON
WARREN COUNTY, NEW YORK
scale: 1 inch = 100 feet
DATE PRINTED: Apr 11, 2011

122.16

THIS DOCUMENT PREPARED FOR TAX PURPOSES ONLY