


20
117.19 A(C)

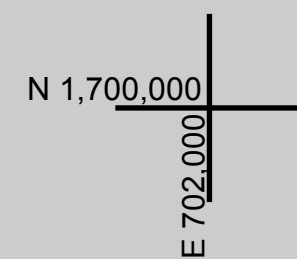


3822(S)
BOLTON FIRE PROTECTION DISTRICT
BOLTON CENTRAL SCHOOL DISTRICT

212.00

21.1
126.97 A(C)

BOLTON CENTRAL SCHOOL DISTRICT
BOLTON FIRE PROTECTION DISTRICT

21.2
2.01 A(C)

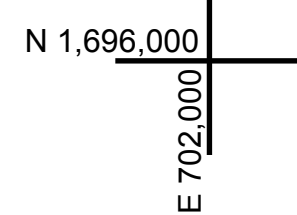


22
399.00 A(C)

PROTECTION DISTRICT
ABEELS PATENT

212.02

213.09

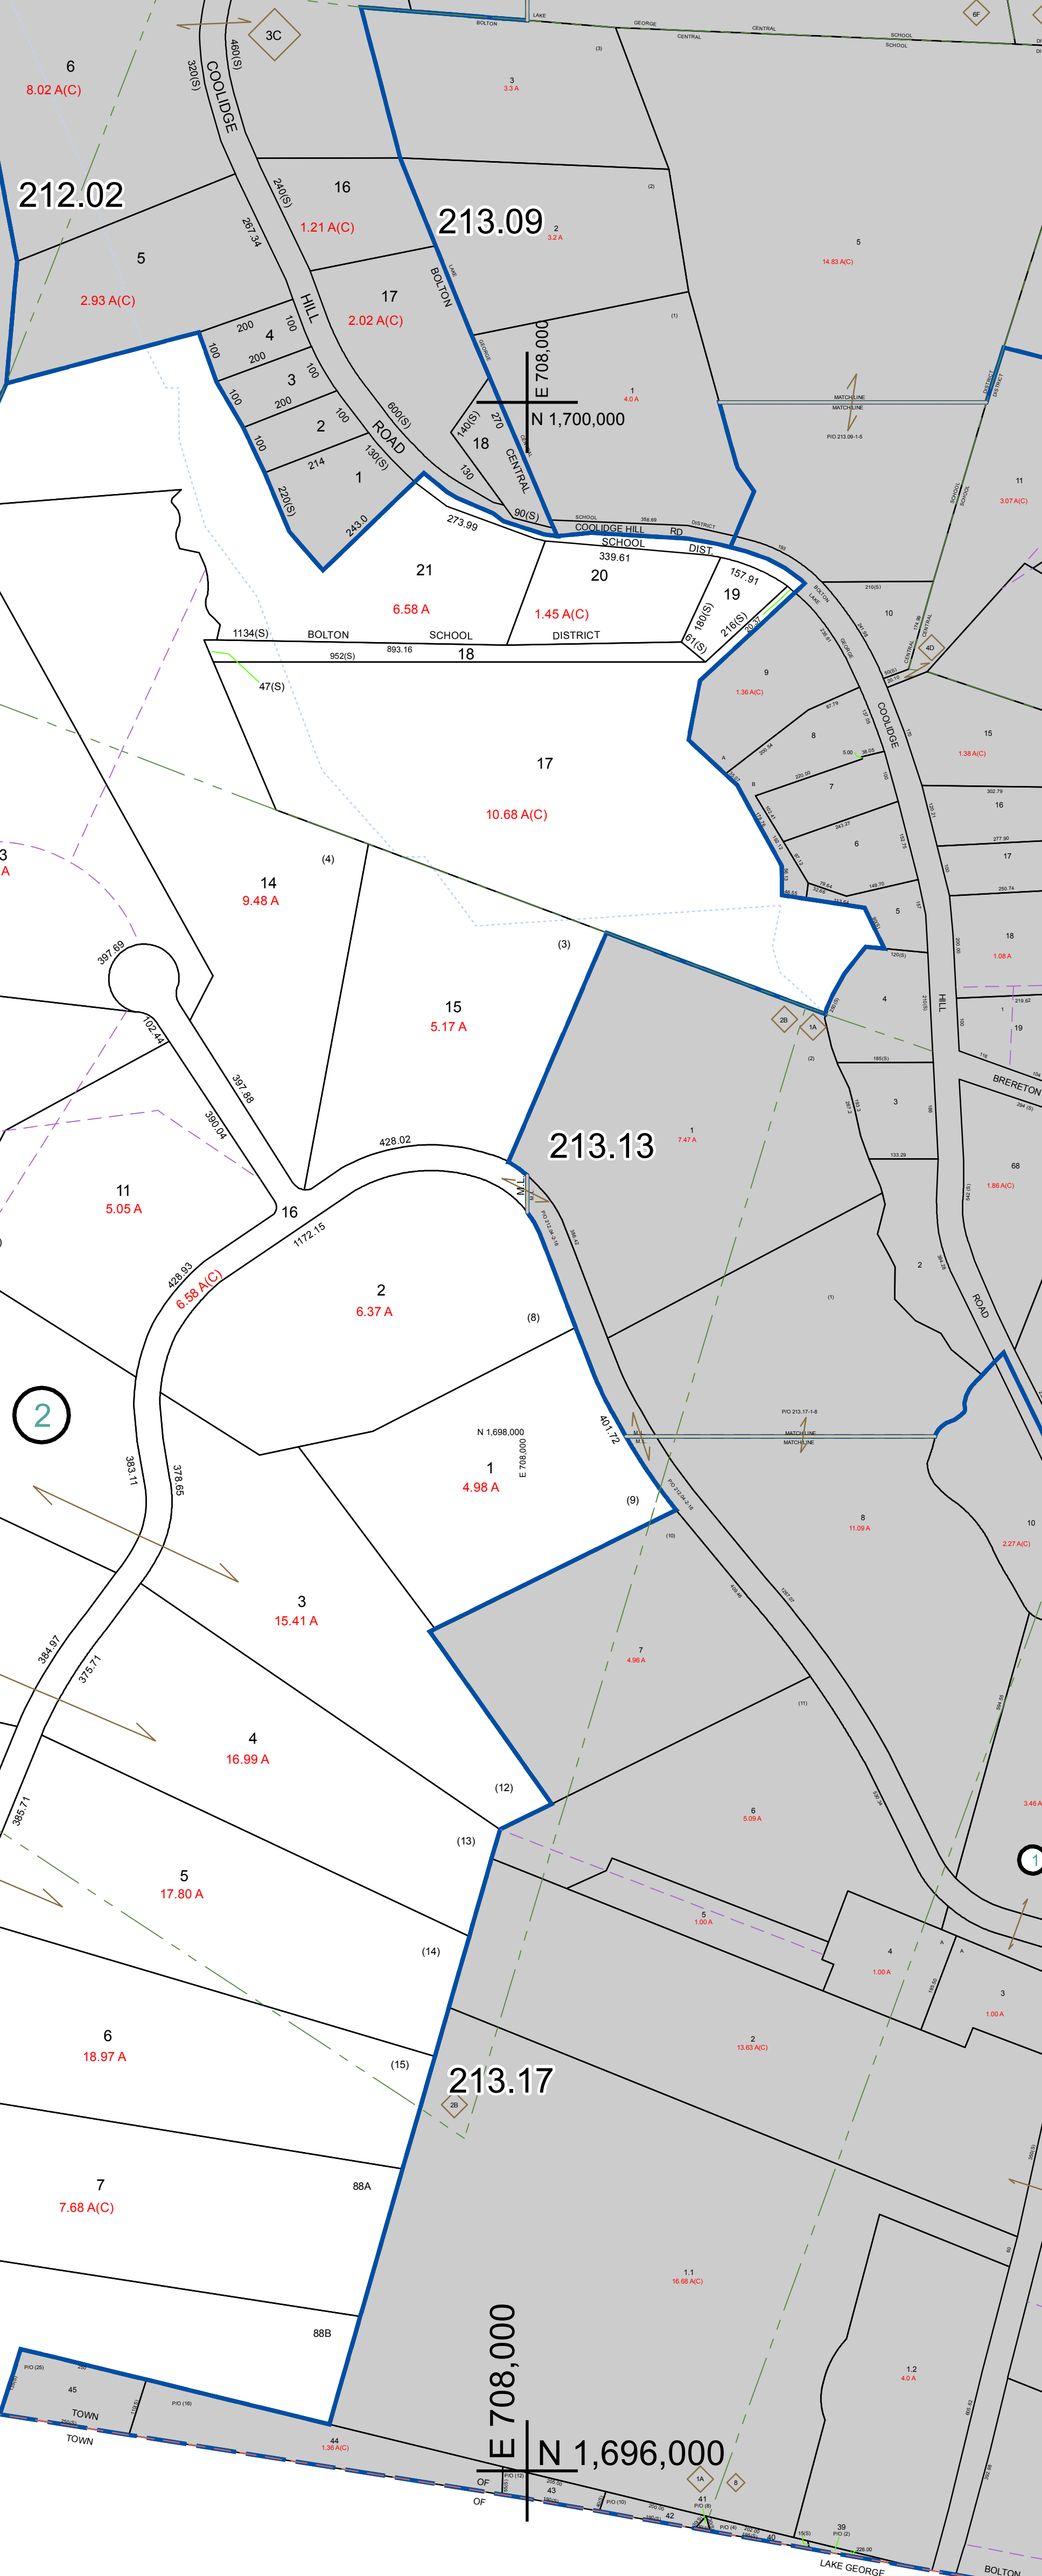

213.13

213.17

E 708,000

N 1,696,000



PREPARED BY:
WARREN COUNTY REAL PROPERTY SERVICES
LAKE GEORGE, NEW YORK

REVISION TABLE		
DATE	MADE BY	CHANGES OR ADDITIONS
3/17/2011	R. DIXON	PARCEL 212.02-1-12 DELETED (AT THE REQUEST OF THE COUNTY DIRECTOR) AND REMOVED FROM TAX MAP.
5/3/2010	R. DIXON	PARCELS 212.04-1-11 & 12 REVISED BY BOUNDARY LINE AGREEMENT DEED BOOK 3981 PAGE 209


SPECIAL DISTRICTS

PROPERTY LINE	SOLID LINE
ORIGINAL LOT LINE	DASHED LINE
RAILROAD	LINE WITH CROSS-TICKS
STREAM OR DITCH	WAVE LINE
ROAD OR RAILWAY ENDY	DASHED LINE WITH Ticks
COUNTY LINE	DASHED LINE WITH Ticks

LEGEND

FIRE DISTRICT LINE	DASHED LINE WITH Ticks
DENOTES COMMON OWNER	SOLID LINE WITH Ticks
TAX MAP BLOCK NUMBER	7
TAX MAP PARCEL NUMBER	76.00-1-11
FILED PLAN LOT NUMBER	(14)

GREAT LOT NUMBER	76 (C)
CALCULATED ACREAGE	175 A
DEED ACREAGE	225 (S)
SCALED DIMENSION	
DEED DIMENSION	173.2

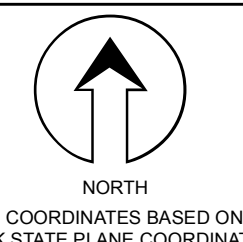

212.00	212.02	213.00
212.00	213.00	213.00
212.00	213.00	213.00

TAX MAP
TOWN OF BOLTON
WARREN COUNTY, NEW YORK