



N 1,704,000
E 696,000

N 1,704,000
E 708,000

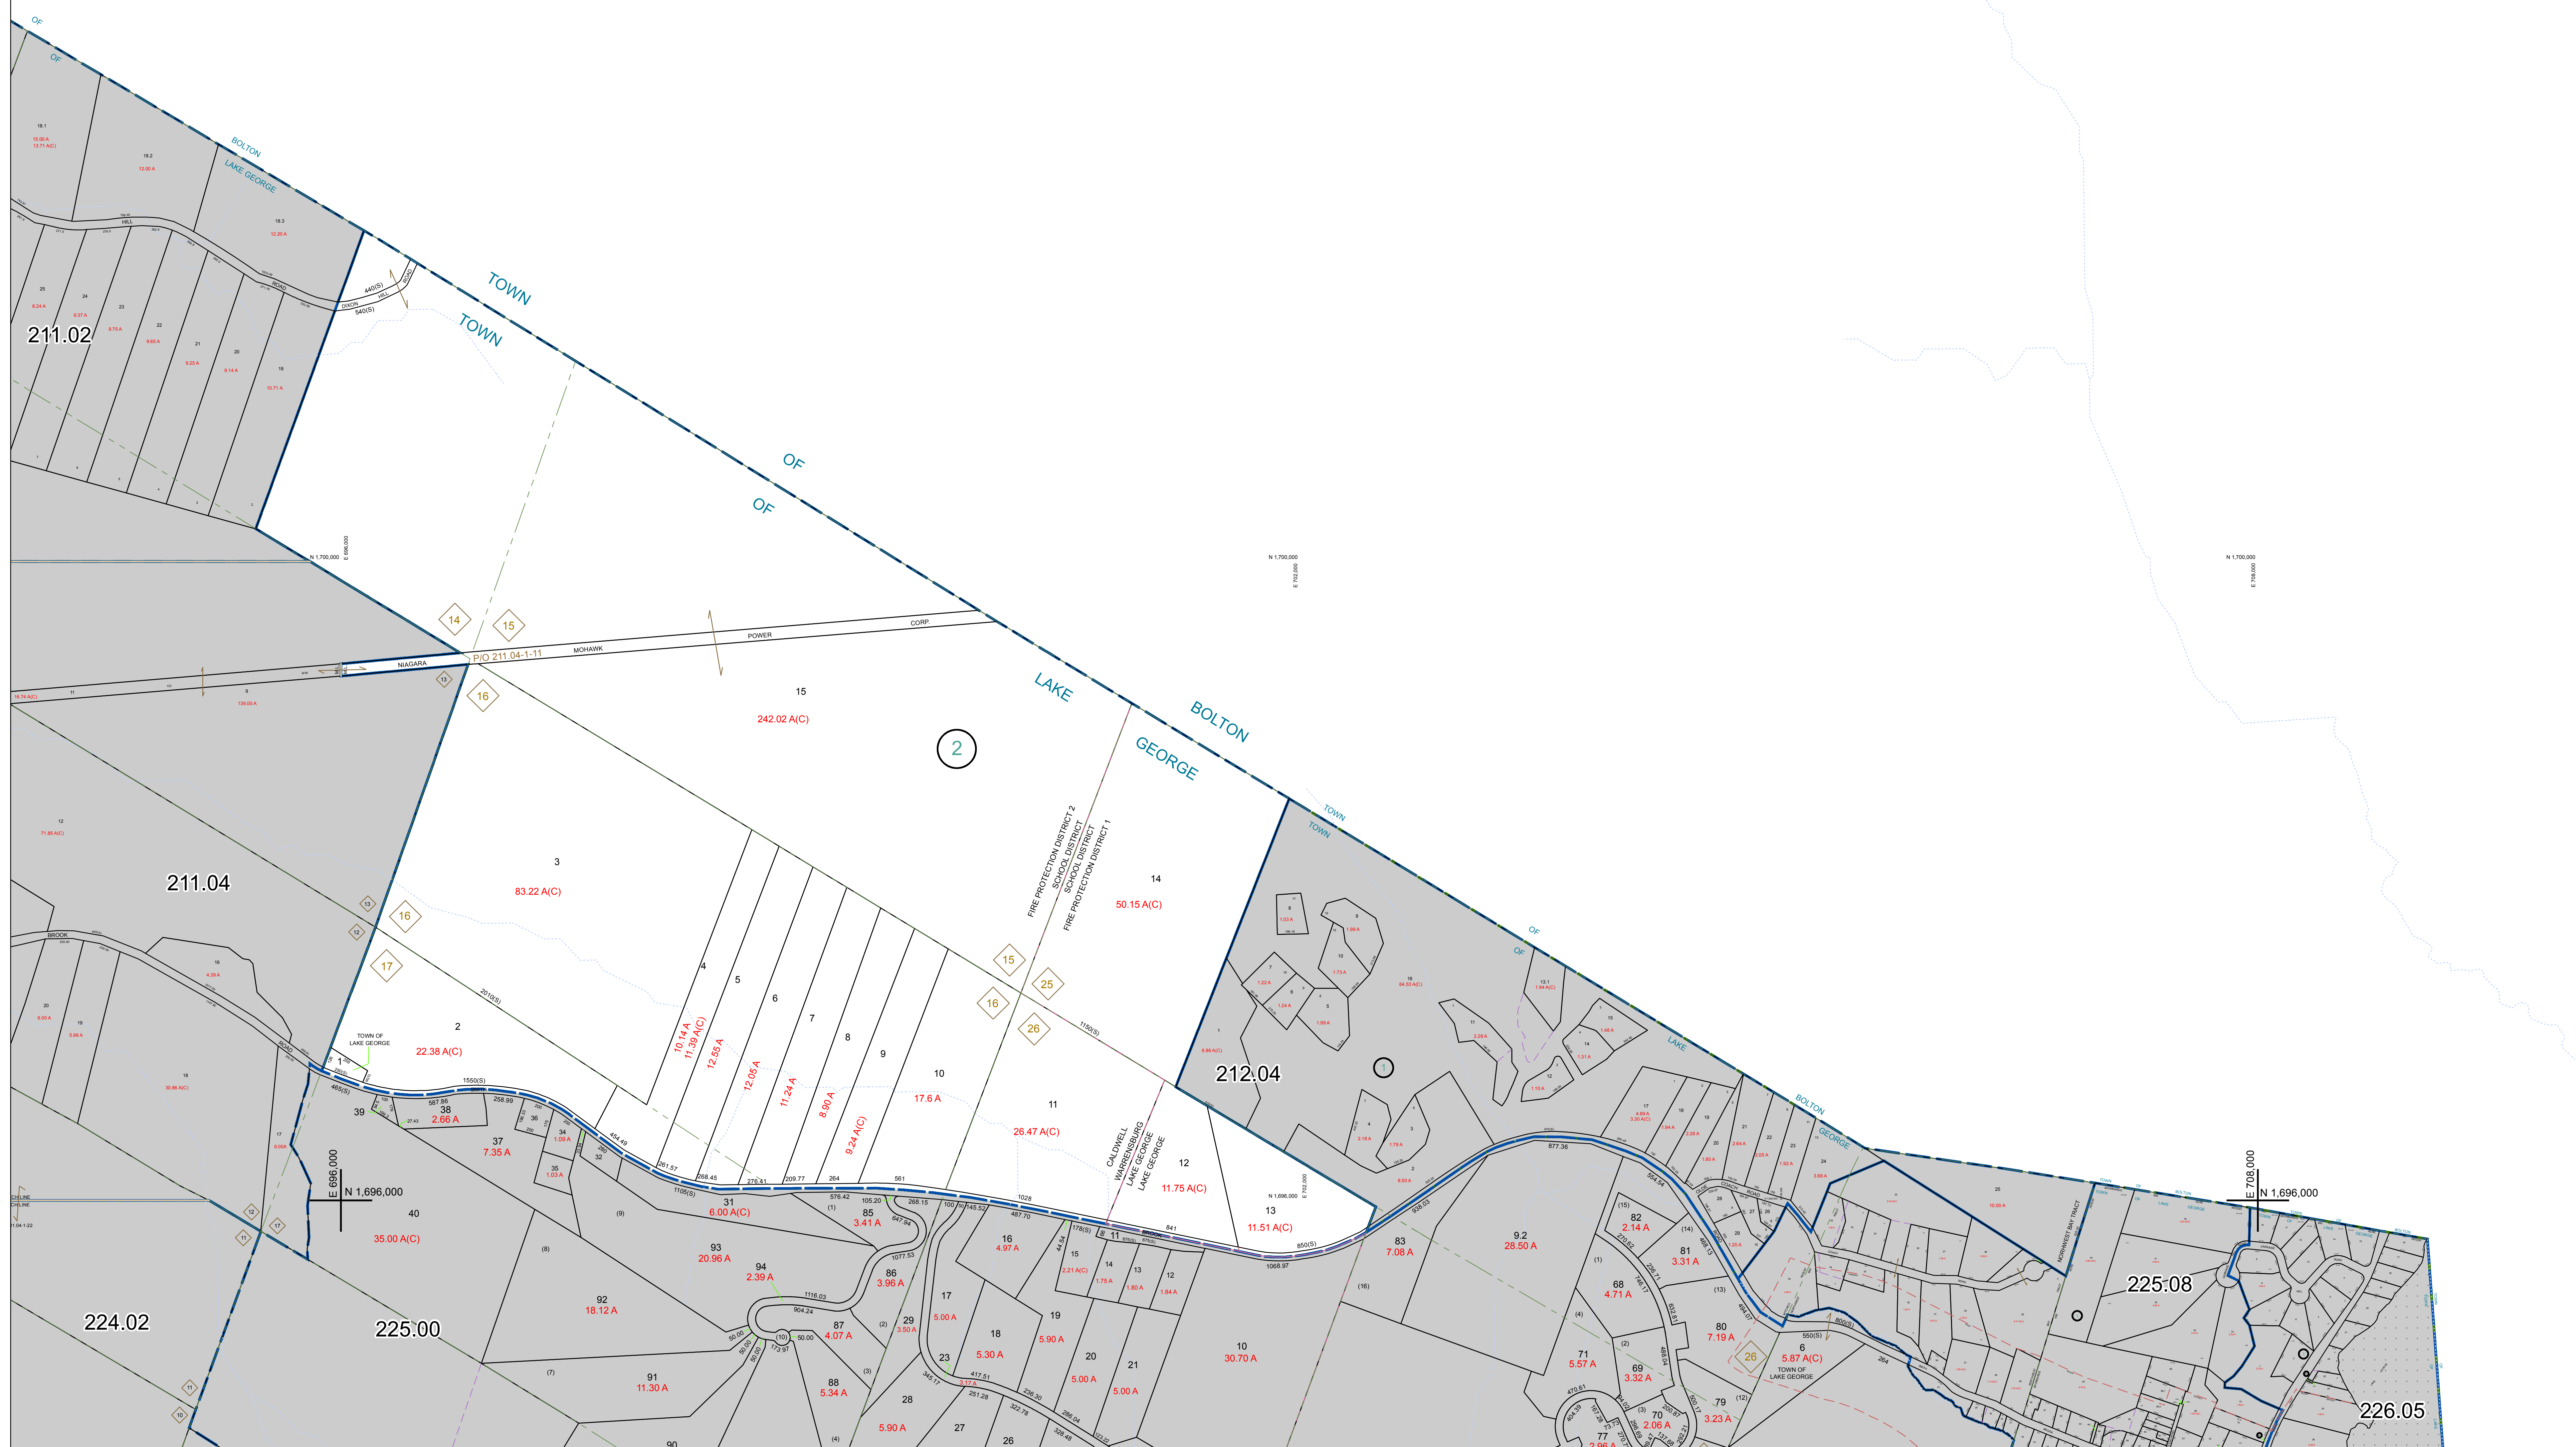


 PREPARED BY:
WARREN COUNTY REAL PROPERTY SERVICES
 LAKE GEORGE, NEW YORK

| REVISION TABLE | | | |
|----------------|---------|----------------------|--|
| DATE | MADE BY | CHANGES OR ADDITIONS | |
| | | | |

| SPECIAL DISTRICTS | |
|-------------------|--|
| | |

| LEGEND | |
|-----------------------|-----|
| PROPERTY LINE | --- |
| ORIGINAL LOT LINE | --- |
| RAILROAD | --- |
| STREAM OR DITCH | --- |
| ROAD OR RAILWAY BNDY | --- |
| COUNTY LINE | --- |
| TOWN LINE | --- |
| VILLAGE LINE | --- |
| BLOCK LIMIT | --- |
| GREAT LOT LINE | --- |
| SCHOOL DISTRICT LINE | --- |
| FIRE DISTRICT LINE | --- |
| DENOTES COMMON OWNER | --- |
| TAX MAP BLOCK NUMBER | --- |
| TAX MAP PARCEL NUMBER | --- |
| FILED PLAN LOT NUMBER | --- |

| TAX MAP | |
|--------------------|---------|
| GREAT LOT NUMBER | 76 (C) |
| CALCULATED ACREAGE | 178 A |
| DEED ACREAGE | 228 (B) |
| DEED DIMENSION | 173.2 |

TAX MAP
TOWN OF LAKE GEORGE
 WARREN COUNTY, NEW YORK
 1212.00
 1214.00 1215.00
 SHEET INDEX
 NORTH
 COORDINATES BASED ON
 NEW YORK STATE PLANE COORDINATE SYSTEM
 EASTERN ZONE NAD 83
 SCALE: 1 inch = 400 feet
 DATE PRINTED: Apr 11, 2011