



N 1,628,000
E 672,000

N 1,626,000
E 672,000

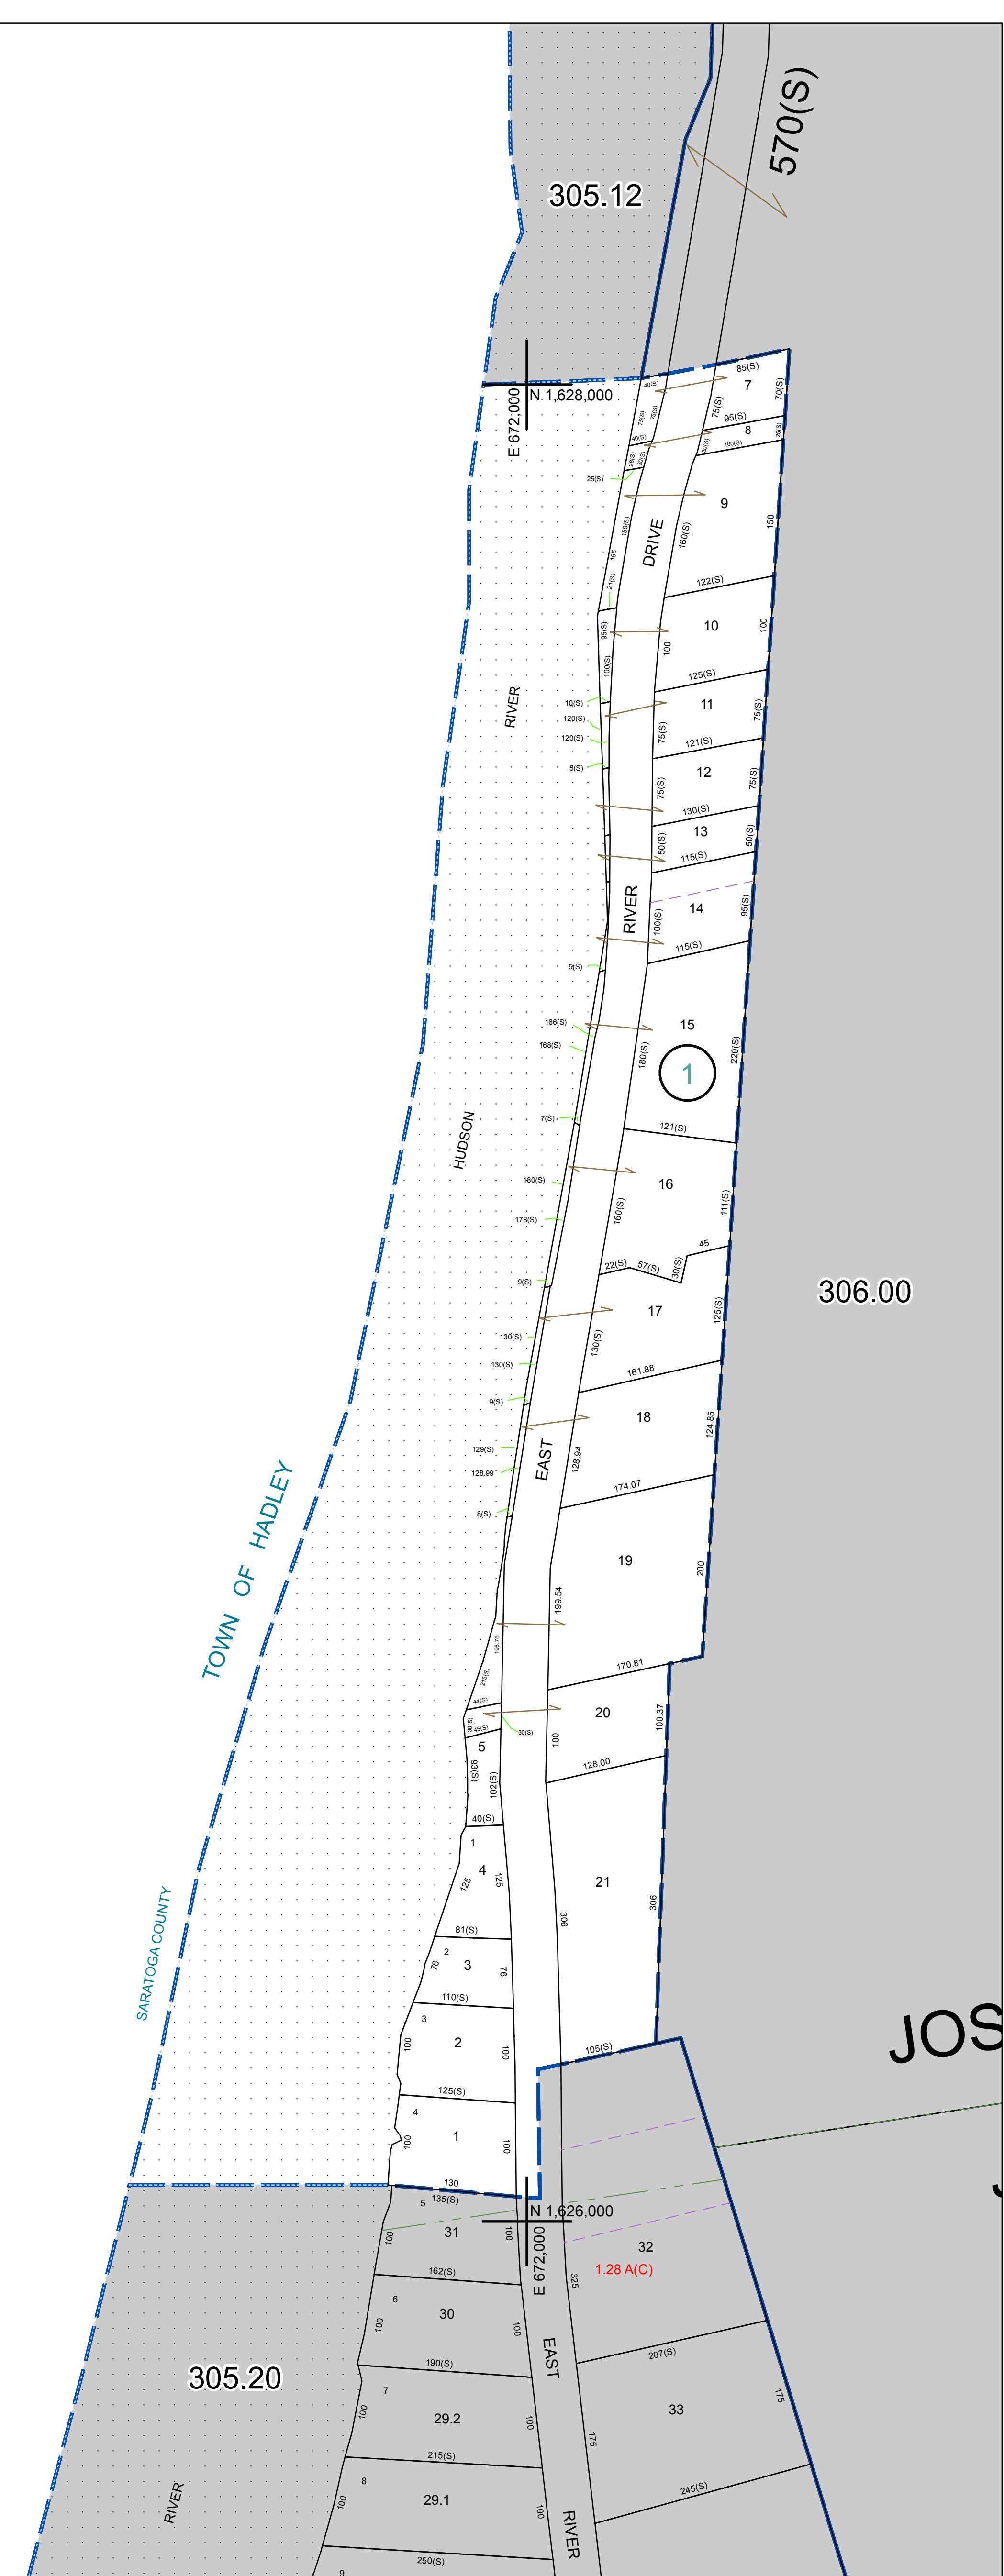


 PREPARED BY:
WARREN COUNTY REAL PROPERTY SERVICES
 LAKE GEORGE, NEW YORK

REVISION TABLE		
DATE	MADE BY	CHANGES OR ADDITIONS

SPECIAL DISTRICTS	

LEGEND	
PROPERTY LINE	—
ORIGINAL LOT LINE	- - - -
RAILROAD	—+—+—+—+—
STREAM OR DITCH	~~~~~
ROAD OR RAILWAY BNDY	—+—+—+—+—
COUNTY LINE	—+—+—+—+—
TOWN LINE	—+—+—+—+—
VILLAGE LINE	—+—+—+—+—
BLOCK LIMIT	—+—+—+—+—
GREAT LOT LINE	—+—+—+—+—
SCHOOL DISTRICT LINE	—+—+—+—+—
FIRE DISTRICT LINE	—+—+—+—+—
DENOTES COMMON OWNER	—+—+—+—+—
TAX MAP BLOCK NUMBER	7
TAX MAP PARCEL NUMBER	76.00-1-11
FILED PLAN LOT NUMBER	(14)
GREAT LOT NUMBER	76 (C)
CALCULATED ACREAGE	178 A
DEED ACREAGE	228 (B)
DEED DIMENSION	173.2

NORTH
 COORDINATES BASED ON
 NEW YORK STATE PLANE COORDINATE SYSTEM
 EASTERN ZONE NAD 83

305.12	305.00
305.00	305.17

SHEET INDEX

TAX MAP
TOWN OF LAKE LUZERNE
 WARREN COUNTY, NEW YORK
 SCALE: 1 inch = 100 feet
 DATE PRINTED: Apr 11, 2011