


N 1,680,000  
E 708,000

N 1,672,000  
E 708,000

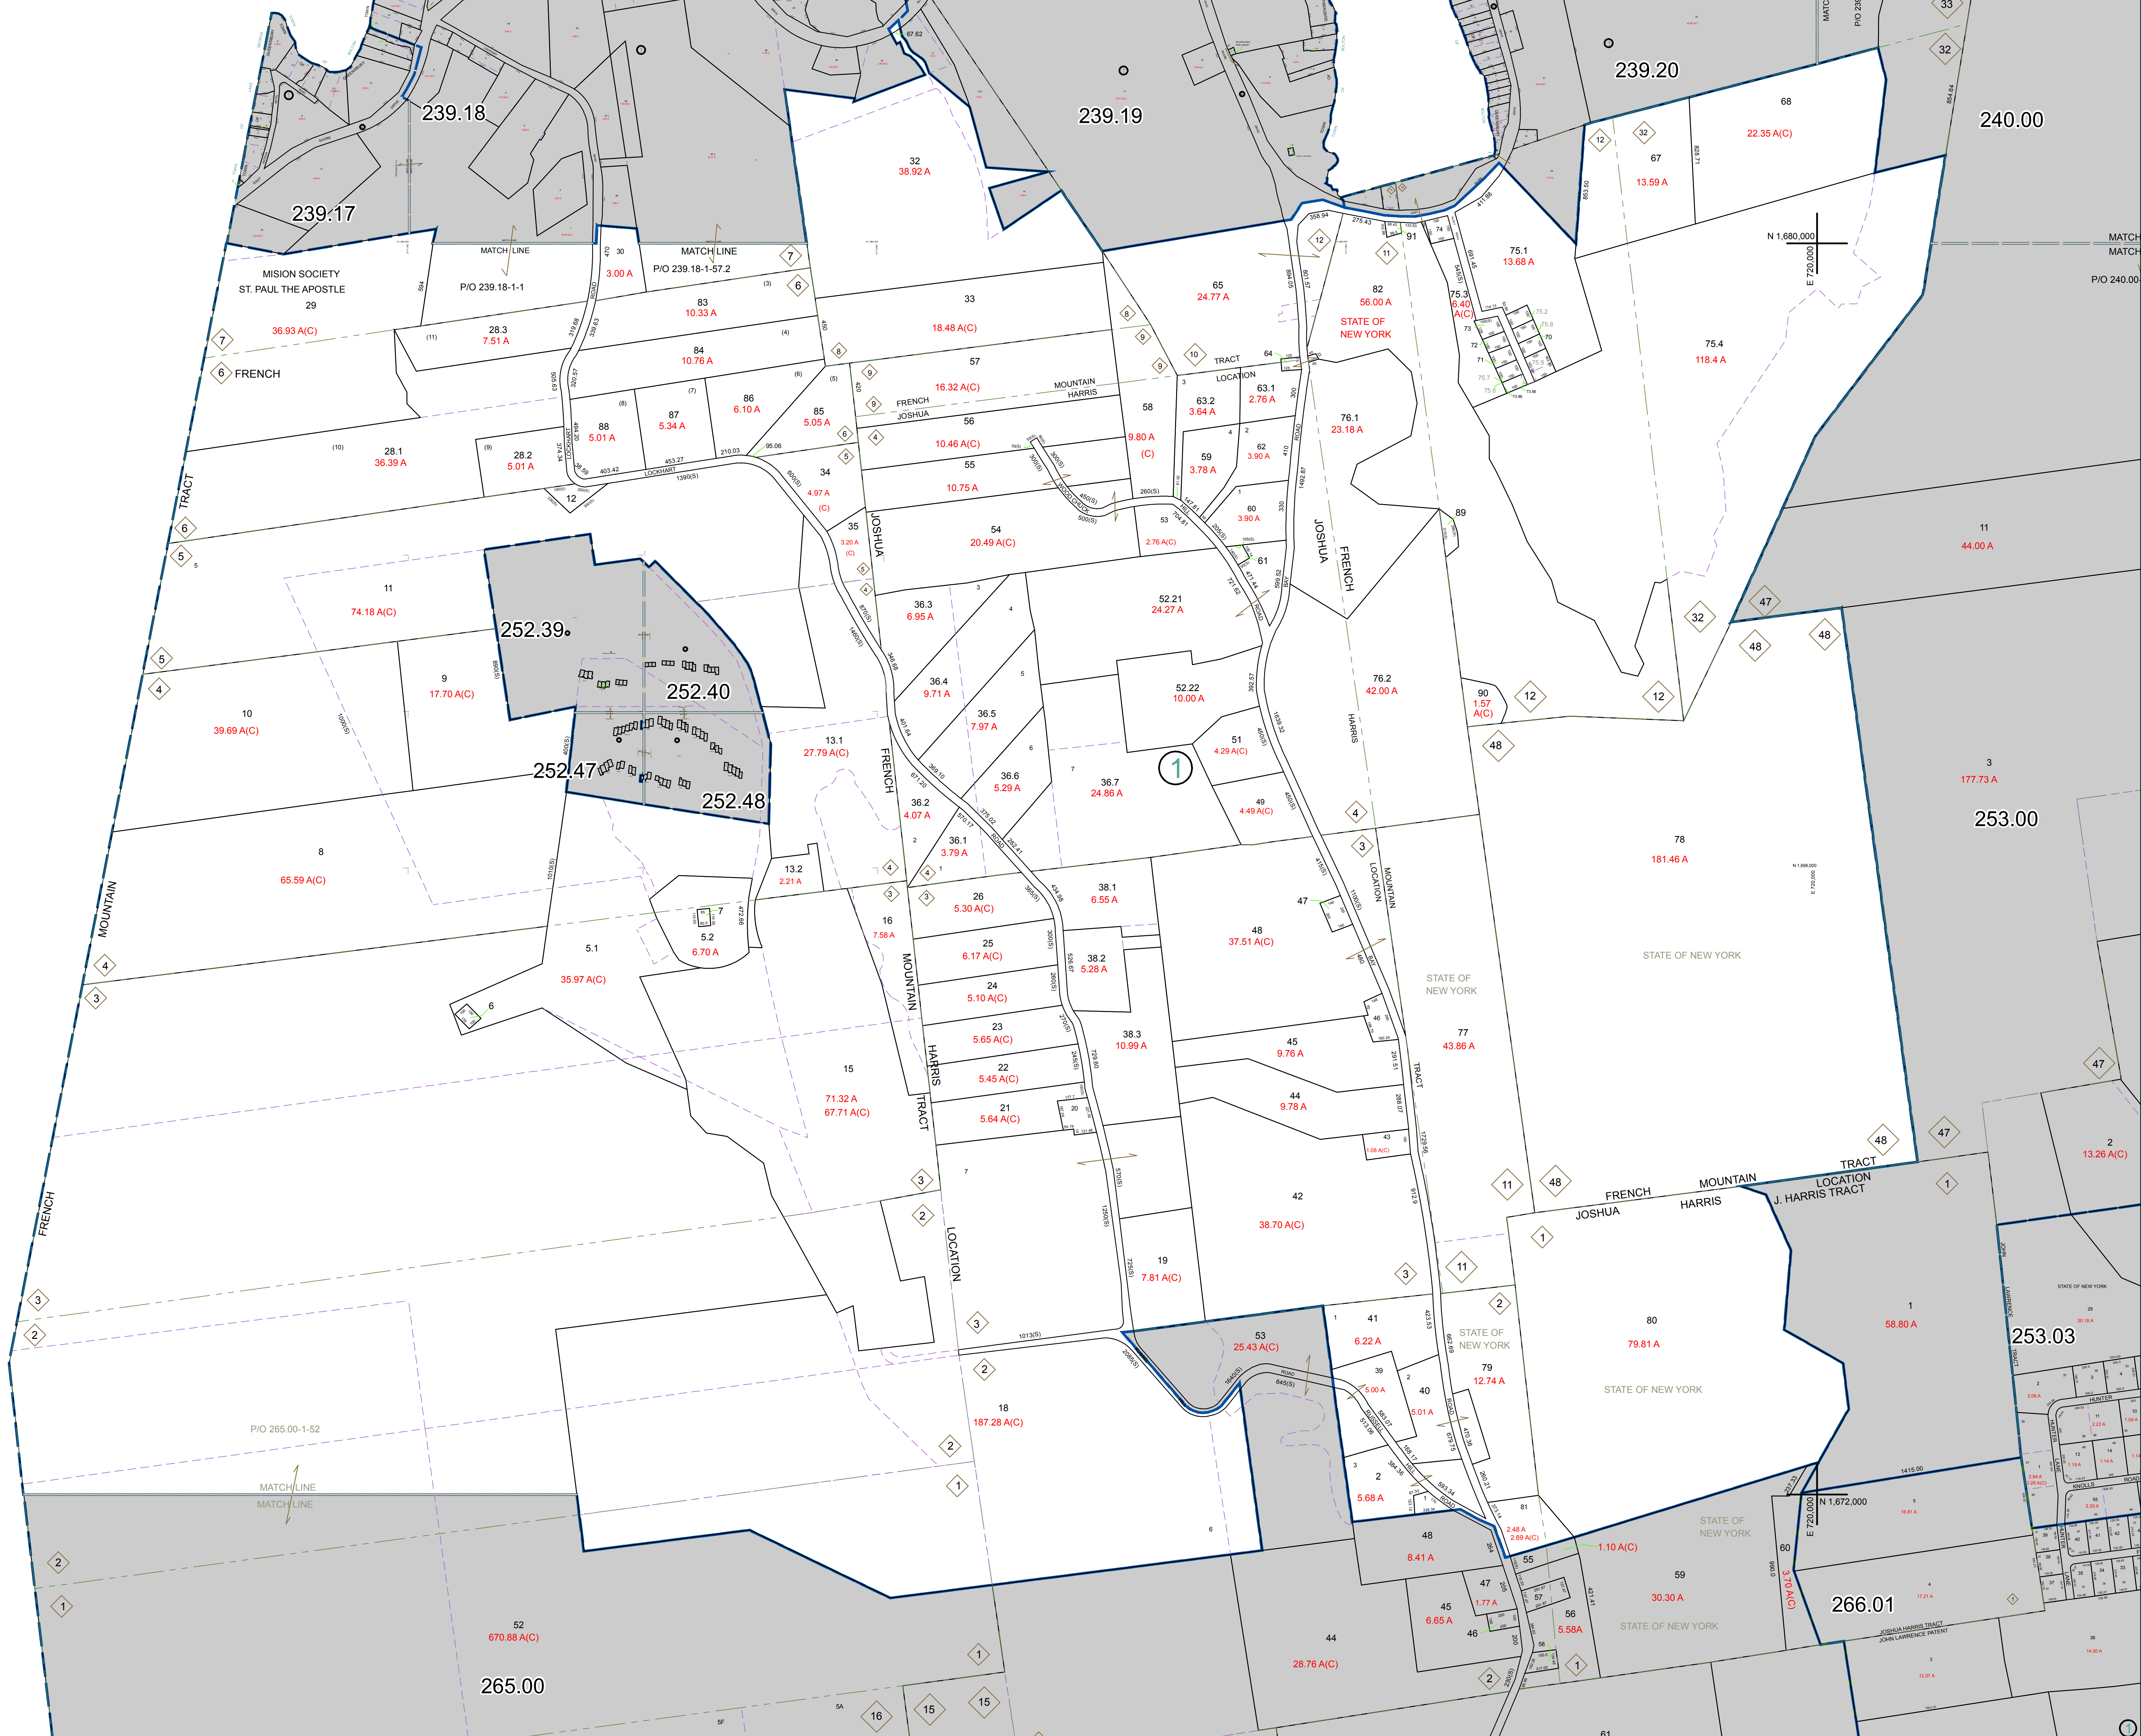

PREPARED BY:  
**WARREN COUNTY REAL PROPERTY SERVICES**  
LAKE GEORGE, NEW YORK

REVISION TABLE		
DATE	MADE BY	CHANGES OR ADDITIONS
1/20/2010	P. DIXON	PARCEL 252.00-1-52 REVISED BY THE CURRENT FILED SURVEY OF RECORD.
3/13/2009	P. DIXON	239.18-1-51, 239.19-1-13, 11 & 15.1 MERGED INTO 252.00-1-52 BY OWNER REQUEST AND DELETED FROM MAP.

SPECIAL DISTRICTS	
PROPERTY LINE	---
VILLAGE LINE	- - - -
RAILROAD	====
STREAM OR DITCH	~~~~
ROAD OR RAILWAY ENDY	---
COUNTY LINE	---

LEGEND	
TOWN LINE	---
VILLAGE LINE	- - - -
BLOCK LIMIT	---
GREAT LOT LINE	---
SCHOOL DISTRICT LINE	---
FIRE DISTRICT LINE	---
DENOTES COMMON OWNER	---
TAX MAP BLOCK NUMBER	---
TAX MAP PARCEL NUMBER	---
FILED PLAN LOT NUMBER	---
GREAT LOT NUMBER	---
CALCULATED ACREAGE	---
DEED ACREAGE	---
SCALED DIMENSION	---
DEED DIMENSION	---

LEGEND	
7	76.00-1-11
(14)	(14)
68	76.00 A(C)
76(C)	76(C)
78(A)	78(A)
228(B)	228(B)
173.2	173.2

NORTH  
COORDINATES BASED ON  
NEW YORK STATE PLANE COORDINATE SYSTEM  
EASTERN ZONE NAD 83

SHEET INDEX	
240.00	251.00
251.00	262.00

TAX MAP  
**TOWN OF QUEENSBURY**  
WARREN COUNTY, NEW YORK  
SCALE: 1 inch = 400 feet

**252.00**  
DATE PRINTED: Apr 11, 2011

THIS DOCUMENT PREPARED FOR TAX PURPOSES ONLY