

11  
8 A(C)

252.00

1  
47.30 A

①

N 1,678,000  
E 712,500

MATCH LINE  
MATCH LINE  
P/O 252.39-1-1


252.40

8  
(CONDO FOOTPRINTS)

(S)068

9

17.70 A(C)

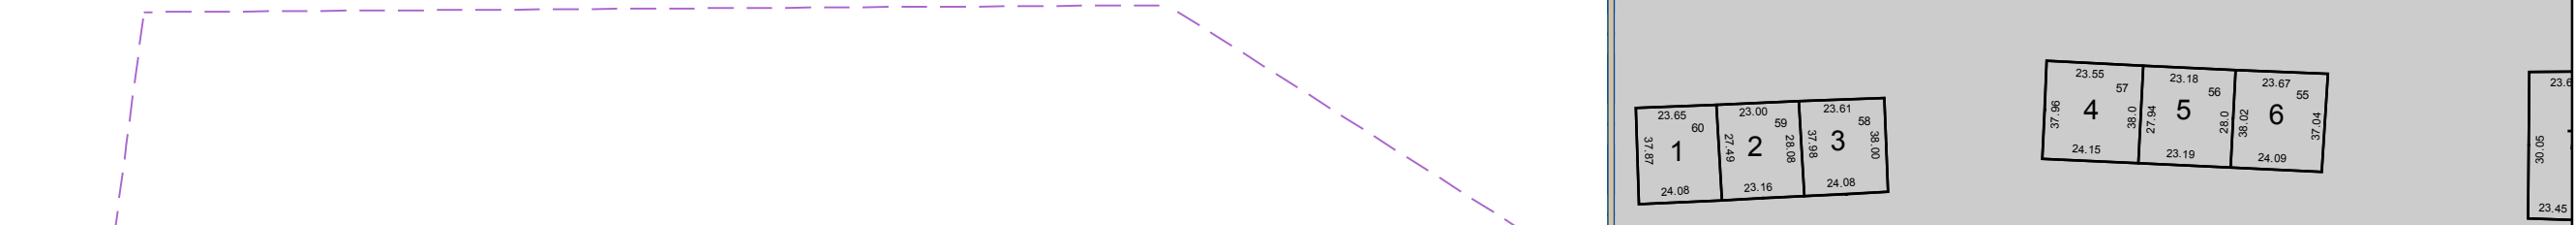


N 1,677,000  
E 711,000

MATCH LINE  
MATCH LINE  
P/O 252.39-1-1

252.47

N 1,677,000  
E 712,500

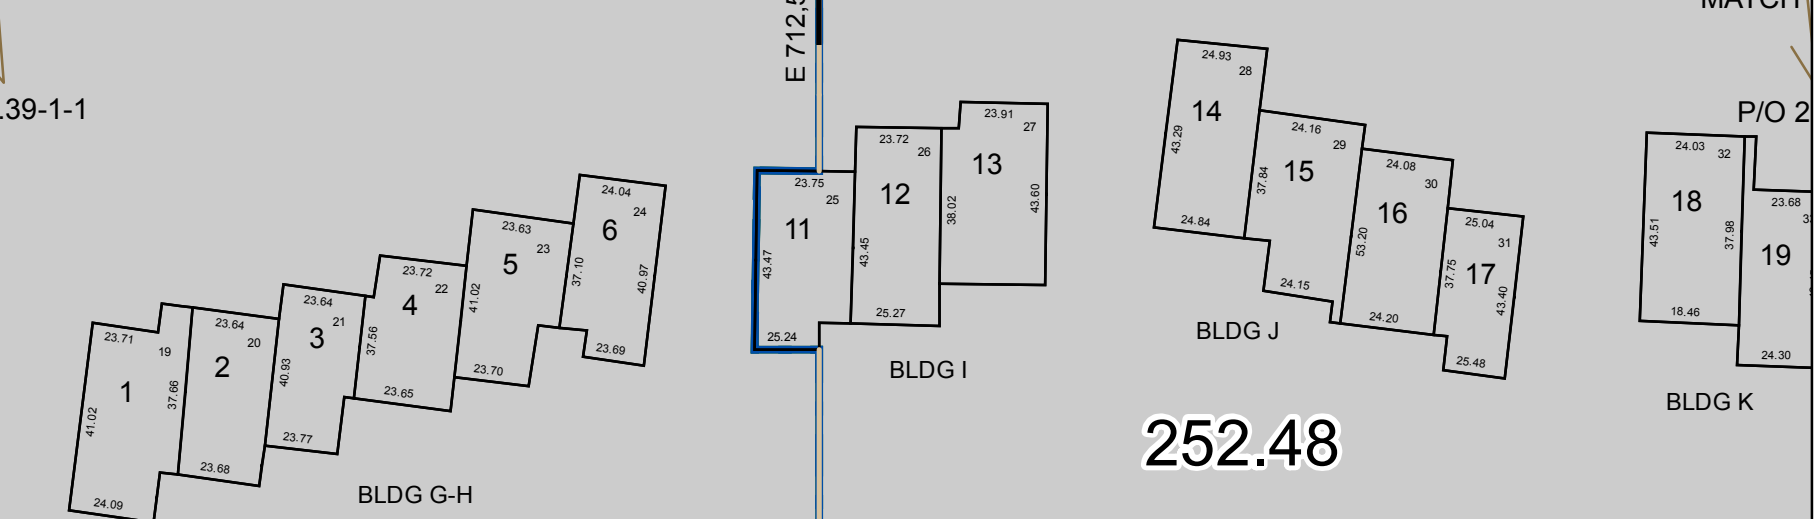

252.48

(S)

①

①

WARREN COUNTY REAL PROPERTY SERVICES  
LAKE GEORGE, NEW YORK

REVISION TABLE			
DATE	MADE BY	CHANGES OR ADDITIONS	

SPECIAL DISTRICTS	

PROPERTY LINE	
ORIGINAL LOT LINE	---
RAILROAD	—+—+—+—
STREAM OR DITCH	~~~~~
ROAD OR RAILWAY ENDY	---
COUNTY LINE	---

TOWN LINE	
VILLAGE LINE	---
BLOCK LIMIT	---
GREAT LOT LINE	---
SCHOOL DISTRICT LINE	---

FIRE DISTRICT LINE	
DENOTES COMMON OWNER	---
TAX MAP BLOCK NUMBER	---
TAX MAP PARCEL NUMBER	---
FILED PLAN LOT NUMBER	---

LEGEND	
GREAT LOT NUMBER	78 (C)
CALCULATED ACREAGE	178 A
DEED ACREAGE	228 (B)
SCALED DIMENSION	173.2
DEED DIMENSION	173.2

TAX MAP  
TOWN OF QUEENSBURY  
WARREN COUNTY, NEW YORK

252.39

SCALE: 1 inch = 50 feet

DATE PRINTED: Apr 11, 2011

THIS DOCUMENT PREPARED FOR TAX PURPOSES ONLY