

17.70 A(C)

252.39

252.40


N 1,677,000
E 711,000

MATCH LINE
MATCH LINE
PIO 252.39-1-1


N 1,677,000
E 712,500

PIO 252.39
MATCH
MATCH

400(S)

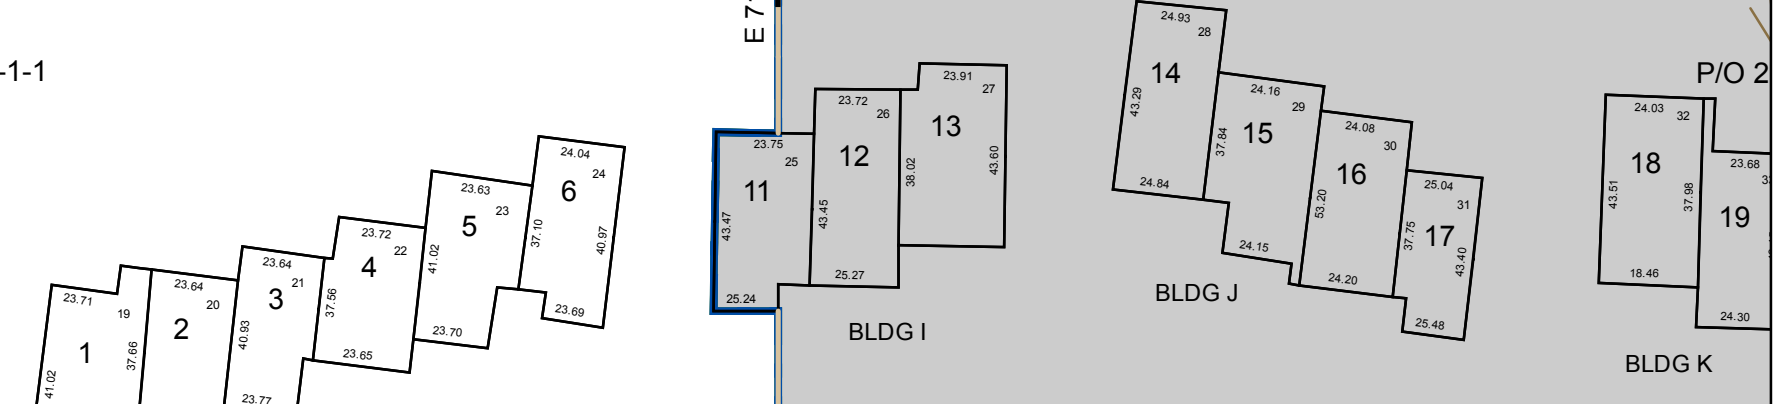

252.48

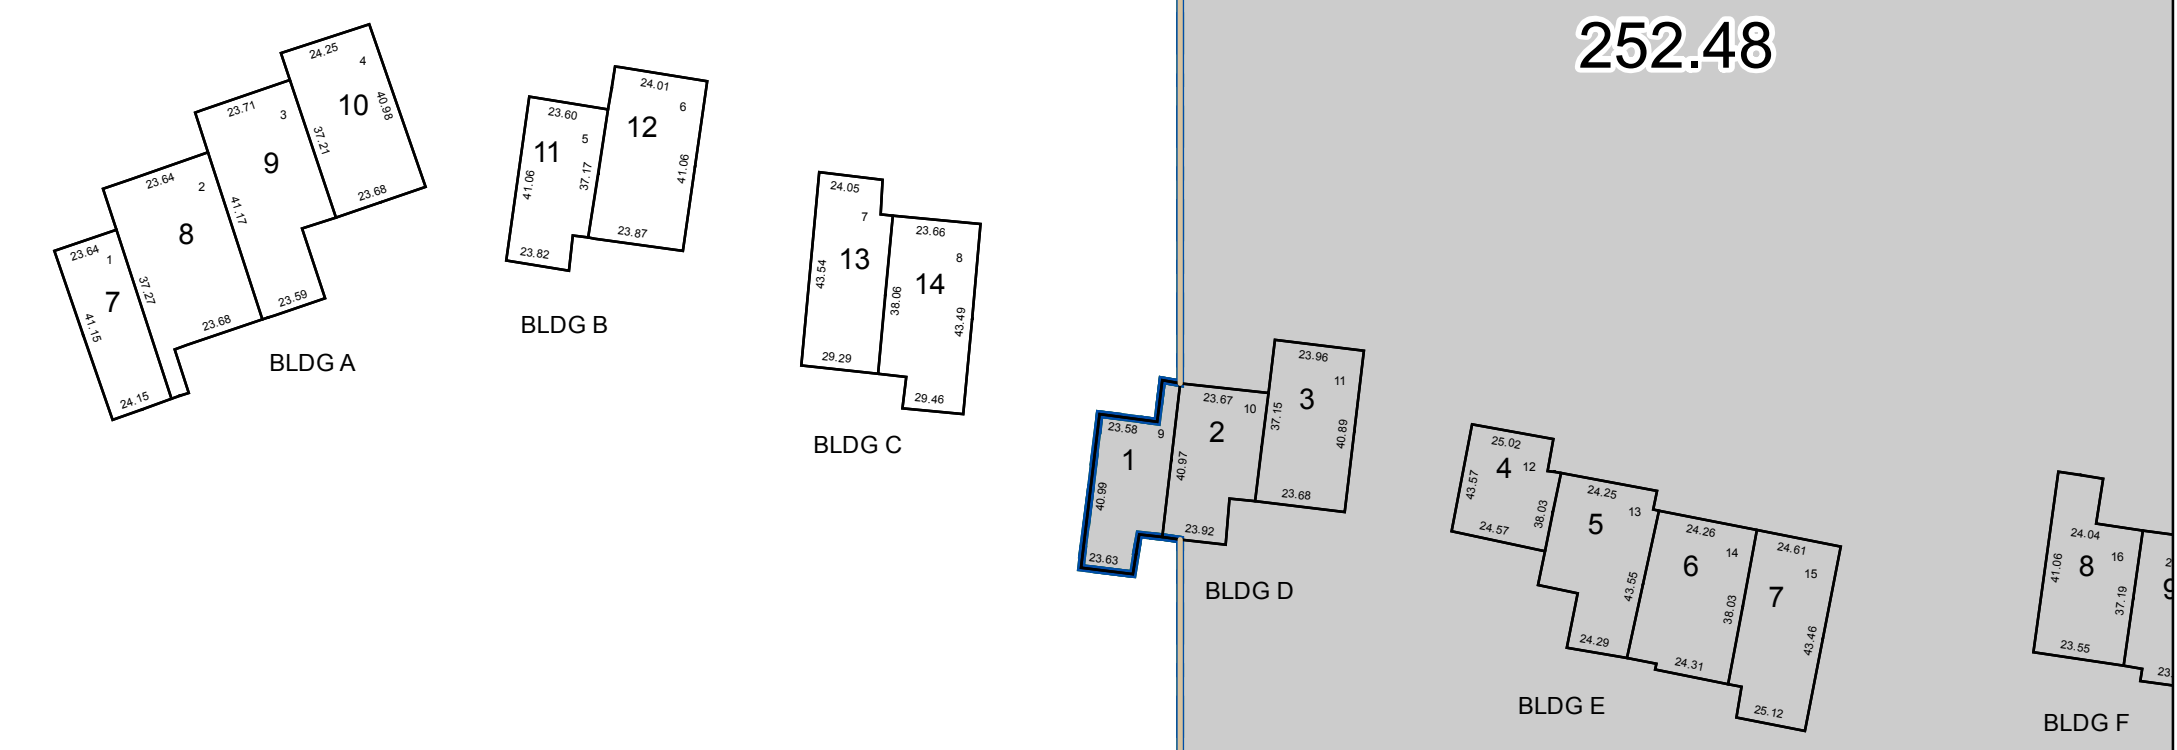

252.00

N 1,676,000
E 711,000

N 1,676,000
E 712,500

1010(S)

252.47



PREPARED BY:
WARREN COUNTY REAL PROPERTY SERVICES
LAKE GEORGE, NEW YORK

REVISION TABLE		
DATE	MADE BY	CHANGES OR ADDITIONS

SPECIAL DISTRICTS	

PROPERTY LINE	
ORIGINAL LOT LINE	---
RAILROAD	—+—+—+—+—+—+—+—+—+—
STREAM OR DITCH	~~~~~
ROAD OR RAILWAY BNDY	—+—+—+—+—+—+—+—+—+—
COUNTY LINE	----

TOWN LINE	
VILLAGE LINE	----
BLOCK LIMIT	----
GREAT LOT LINE	----
SCHOOL DISTRICT LINE	----

LEGEND	
FIRE DISTRICT LINE	----
DENOTES COMMON OWNER	----
TAX MAP BLOCK NUMBER	7
TAX MAP PARCEL NUMBER	76.00-1-11
FILED PLAN LOT NUMBER	(14)
GREAT LOT NUMBER	76 (C)
CALCULATED ACREAGE	176 A
DEED ACREAGE	226 (B)
DEED DIMENSION	173.2

TAX MAP
TOWN OF QUEENSBURY
WARREN COUNTY, NEW YORK

SCALE: 1 inch = 50 feet

DATE PRINTED: Apr 11, 2011

THIS DOCUMENT PREPARED FOR TAX PURPOSES ONLY