

26 A(C)
296.17

47
22.87 A

2
1.25 A

5
3.18 A

6
2.88 A(C)


296.19

296.18

MATCH LINE
MATCH LINE

P/O 296.18-1-47

N 1,640,000
E 714,000

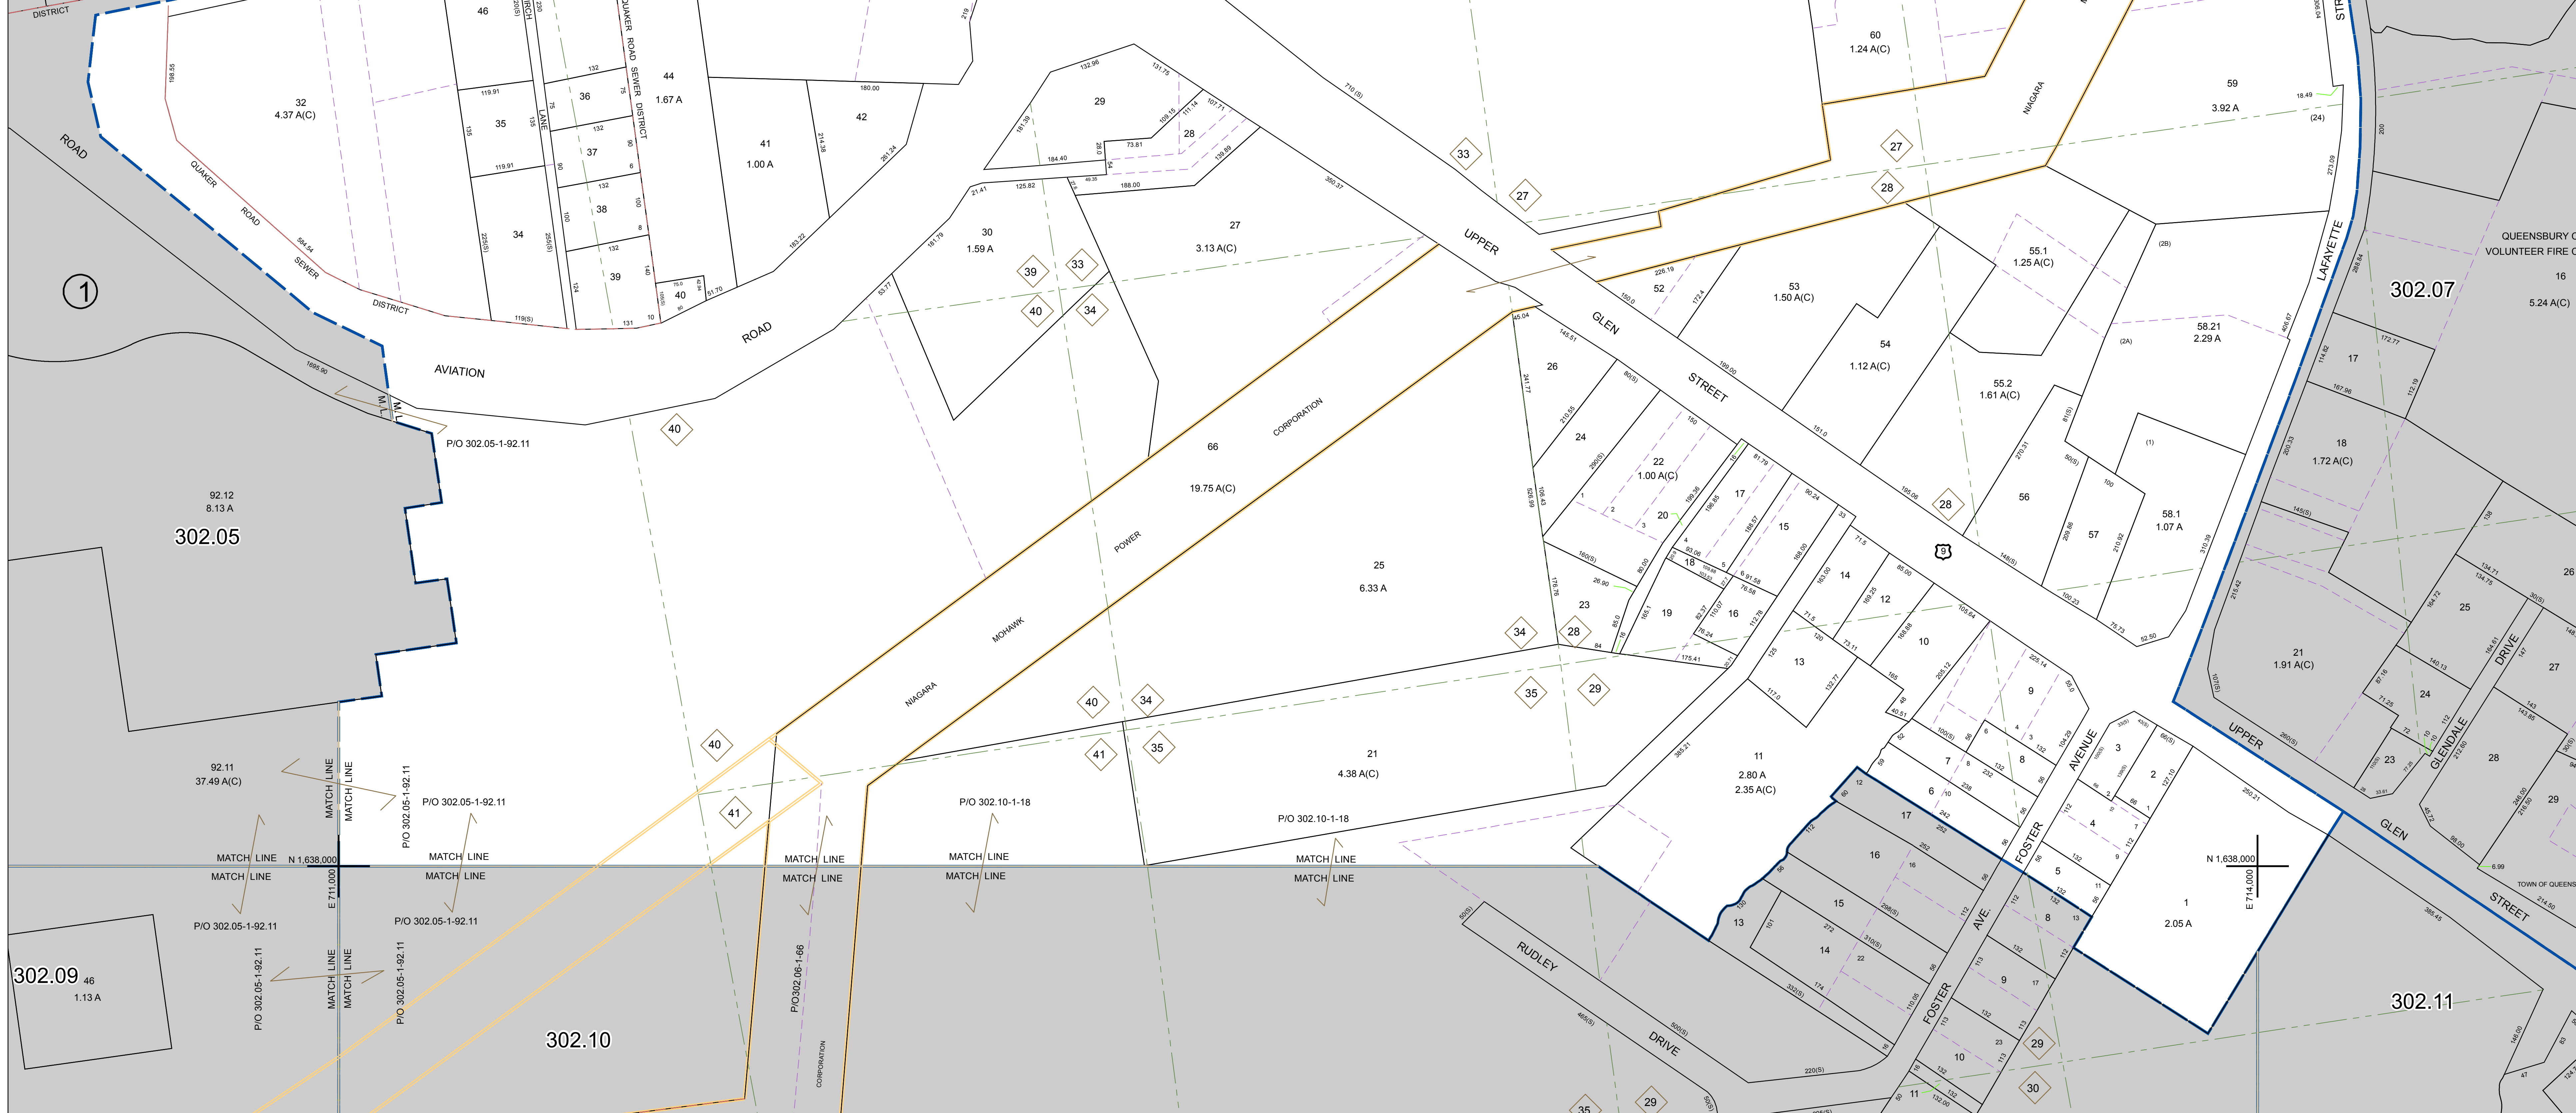

<p>PREPARED BY: WARREN COUNTY REAL PROPERTY SERVICES LAKE GEORGE, NEW YORK</p>	<p>DATE: 11/14/2019</p> <p>MADE BY: CHANGES OR ADDITIONS</p> <p>REVISION TABLE</p>	<p>SPECIAL DISTRICTS</p>	<p>LEGEND</p>	<p>TAX MAP</p> <p>302.06</p> <p>WARREN COUNTY, NEW YORK</p> <p>SCALE: 1 inch = 100 feet</p> <p>DATE PRINTED: Apr 11, 2018</p>
	<p>THIS DOCUMENT PREPARED FOR TAX PURPOSES ONLY</p>	<p>PROPERTY LINE</p> <p>ORIGINAL LOT LINE</p> <p>RAILROAD</p> <p>STREAM OR DITCH</p> <p>ROAD OR RAILWAY BNDY</p> <p>COUNTY LINE</p>	<p>TOWN LINE</p> <p>VILLAGE LINE</p> <p>BLOCK LIMIT</p> <p>GREAT LOT LINE</p> <p>SCHOOL DISTRICT LINE</p>	<p>FIRE DISTRICT LINE</p> <p>DNOTES COMMON OWNER</p> <p>TAX MAP BLOCK NUMBER</p> <p>TAX MAP PARCEL NUMBER</p> <p>FILED PLAN LOT NUMBER</p>