



N 1,720,000
E 624,000

N 1,720,000
E 636,000

N 1,712,000
E 624,000

N 1,712,000
E 636,000

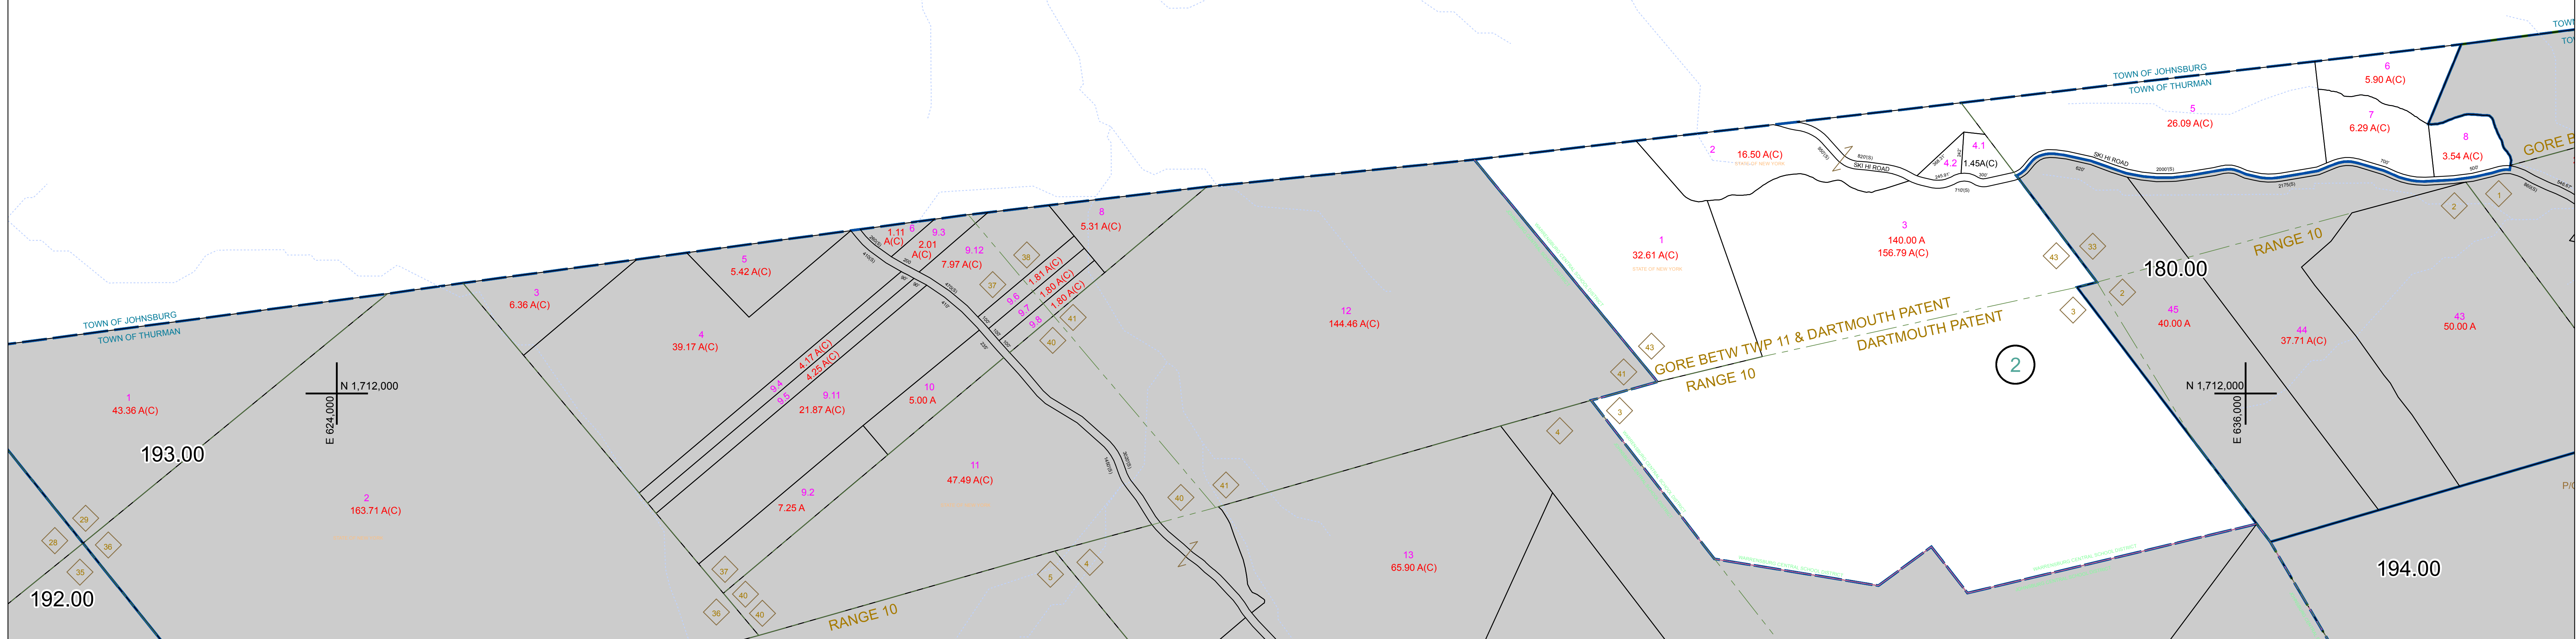

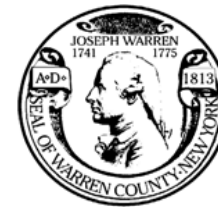
 PREPARED BY:
WARREN COUNTY REAL PROPERTY SERVICES
 LAKE GEORGE, NEW YORK

| REVISION TABLE | | | |
|----------------|---------|----------------------|--|
| DATE | MADE BY | CHANGES OR ADDITIONS | |
| | | | |

| SPECIAL DISTRICTS | |
|-------------------|--|
| | |

| LEGEND | |
|-----------------------|------------|
| PROPERTY LINE | — |
| ORIGINAL LOT LINE | - - - - - |
| RAILROAD | —+—+—+— |
| STREAM OR DITCH | ~~~~~ |
| ROAD OR RAILWAY BNDY | —+—+—+— |
| COUNTY LINE | —+—+—+— |
| TOWN LINE | —+—+—+— |
| VILLAGE LINE | —+—+—+— |
| BLOCK LIMIT | —+—+—+— |
| GREAT LOT LINE | —+—+—+— |
| SCHOOL DISTRICT LINE | —+—+—+— |
| FIRE DISTRICT LINE | —+—+—+— |
| DENOTES COMMON OWNER | —+—+—+— |
| TAX MAP BLOCK NUMBER | 7 |
| TAX MAP PARCEL NUMBER | 76.00-1-11 |
| FILED PLAN LOT NUMBER | (14) |
| GREAT LOT NUMBER | 76 (C) |
| CALCULATED ACREAGE | 176 A |
| DEED ACREAGE | 226 (B) |
| DEED DIMENSION | 173.2 |

NORTH
 COORDINATES BASED ON
 NEW YORK STATE PLANE COORDINATE SYSTEM
 EASTERN ZONE NAD 83

| SHEET INDEX | | | |
|-------------|--------|--------|--------|
| 192.00 | 193.00 | 194.00 | 195.00 |
| | | | |

TAX MAP
TOWN OF THURMAN
 WARREN COUNTY, NEW YORK
 SCALE: 1 inch = 400 feet
 DATE PRINTED: Apr 11, 2011