



Drawing Name: I:\PROJECTS\Warren County\Court Assess\08 CAD\AutoCAD\ARCH\A201-A-3D.dwg Date last accessed: 3/25/2015 12:23 PM Date last plotted: 3/26/2015 10:48 AM Plotted By: Maria Mazurek

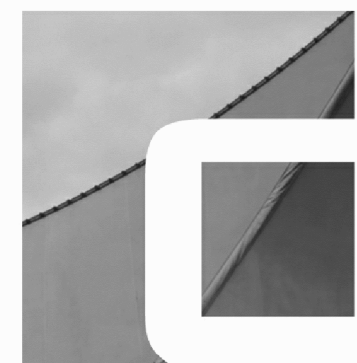

Drawing Name: I:\PROJECTS\Warren County\Court Assess\Design\006 CAD AutoCAD\ARCH\A201-B.dwg Date last accessed: 3/25/2015 11:35 AM Date last plotted: 3/25/2015 12:16 PM Plotted By: Maria Mazurek

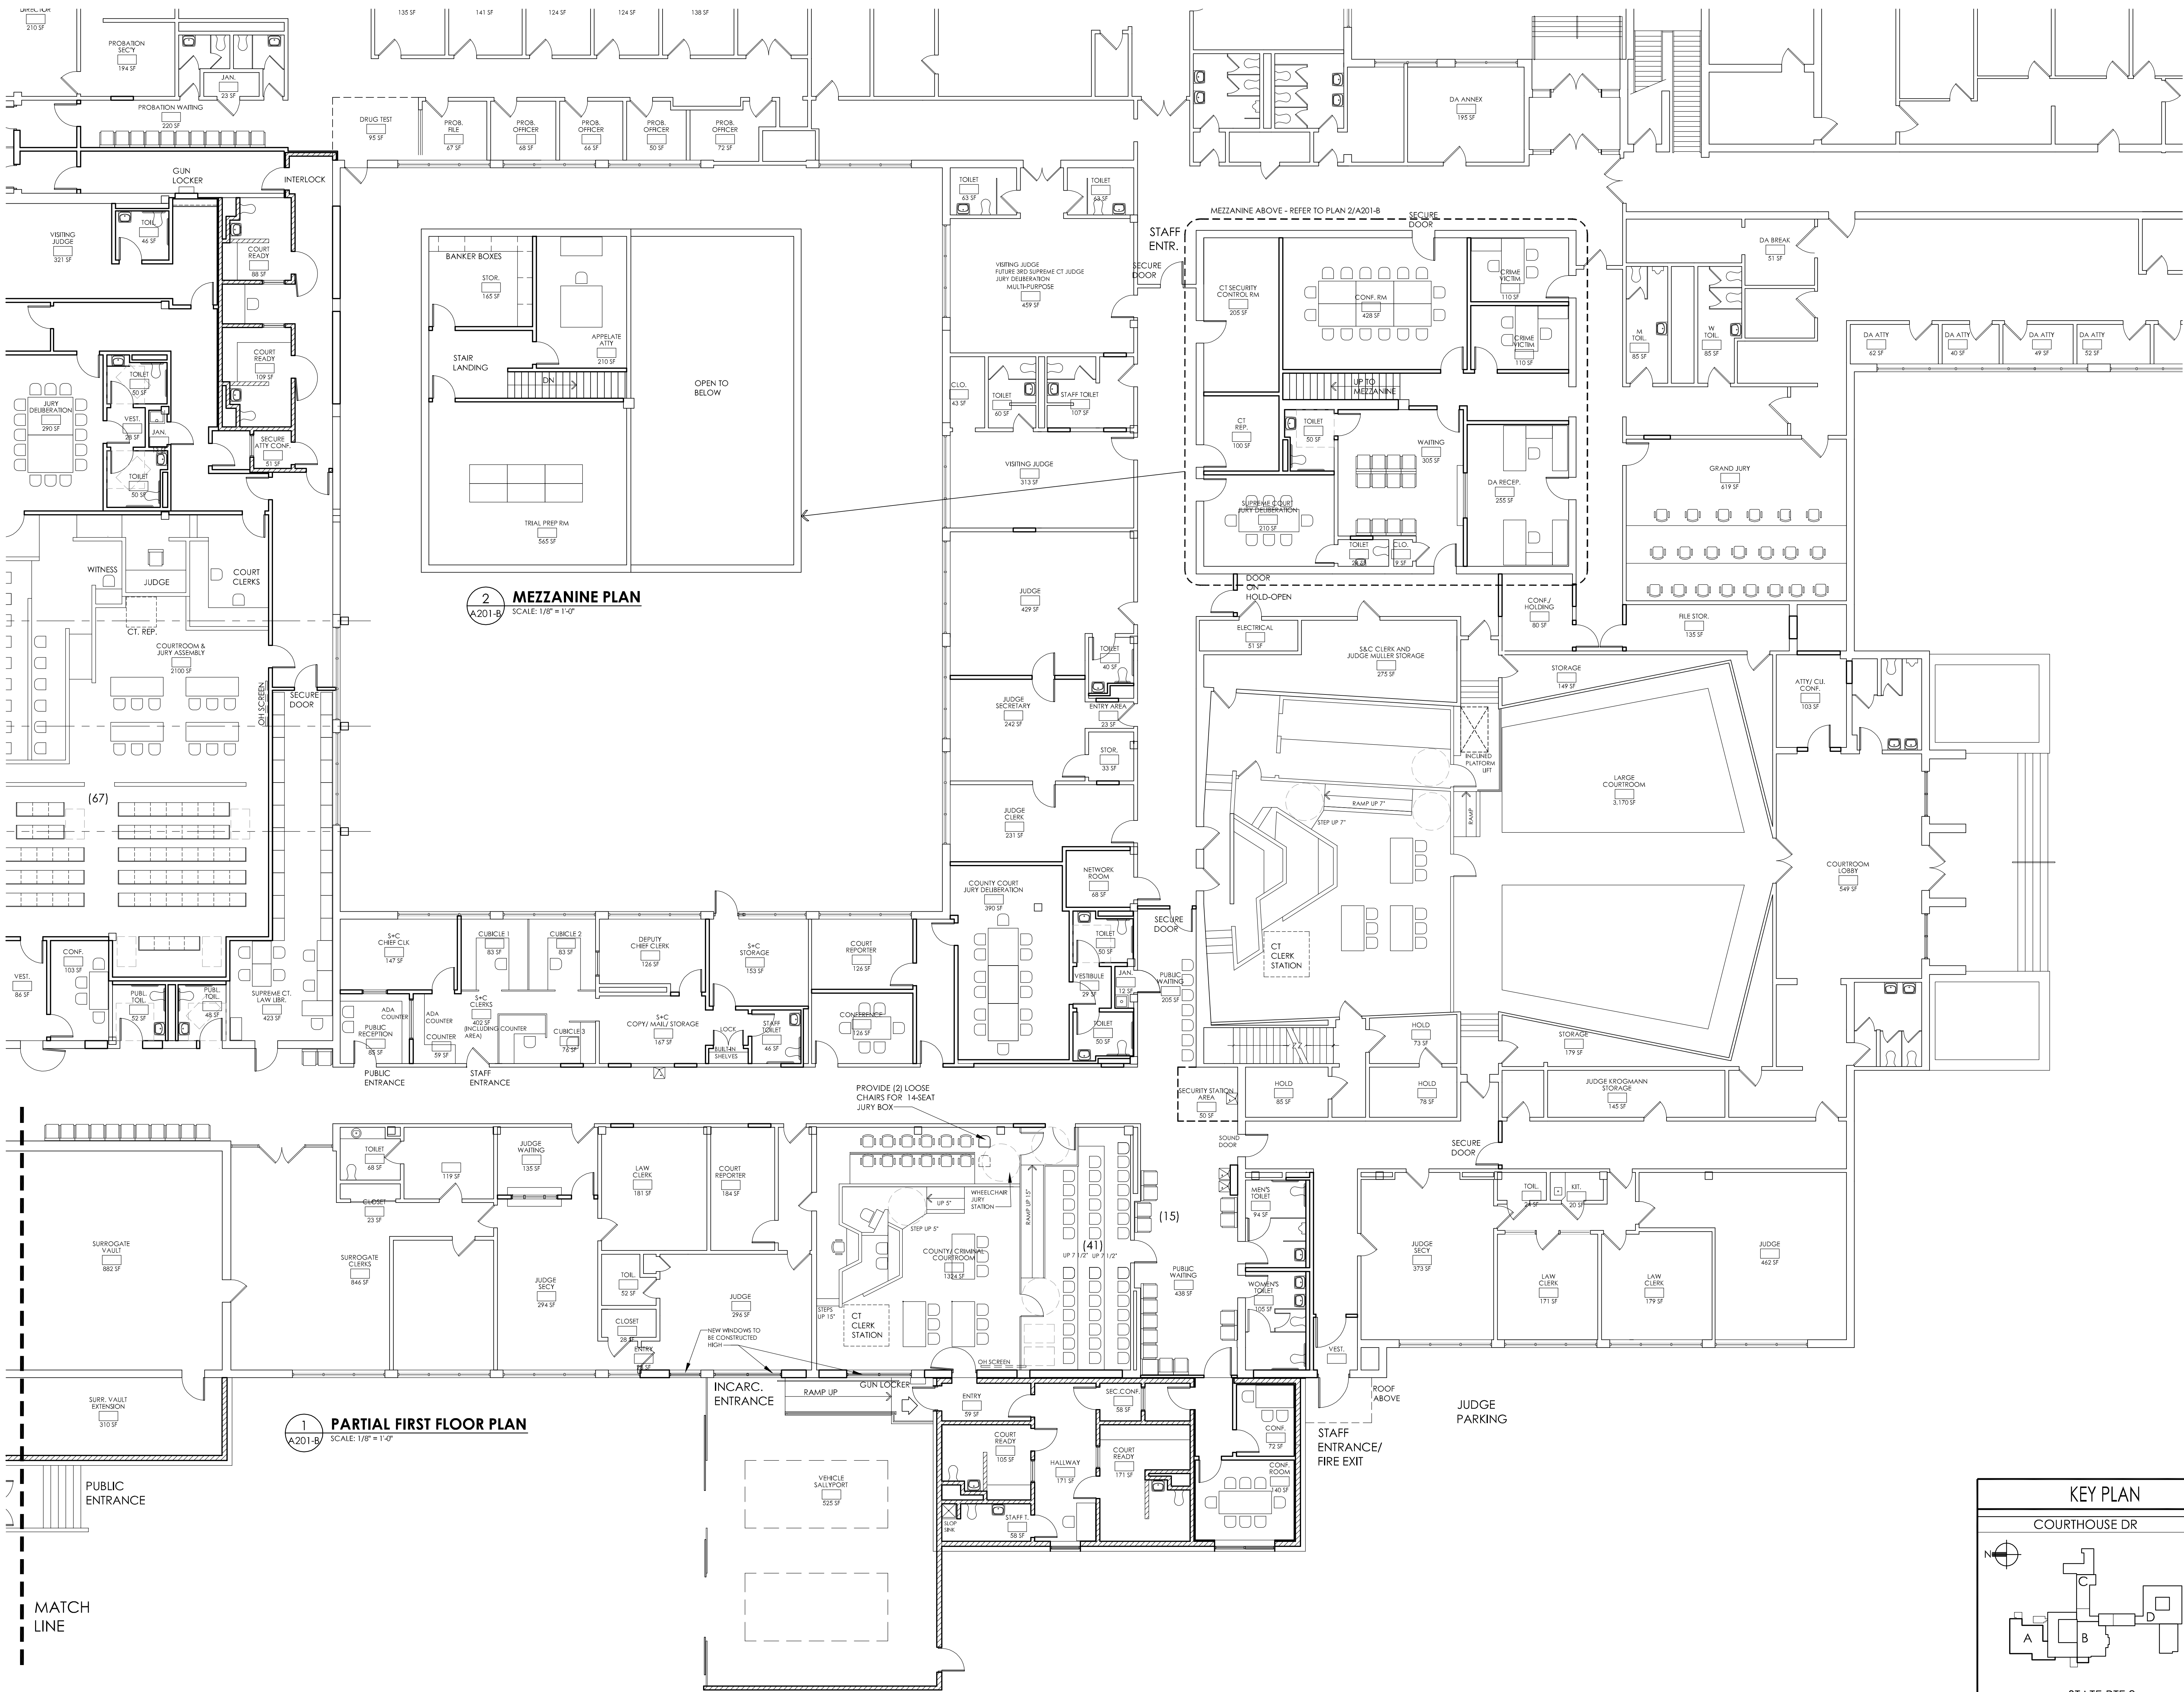

CLARK PATTERSON LEE
DESIGN PROFESSIONALS
205 ST. PAUL STREET, SUITE 500
ROCHESTER, NEW YORK 14604
TEL (800) 274-8000
FAX (585) 454-7618
www.clarkpatterson.com

REVISIONS
NO. DATE BY DESCRIPTION

WARREN COUNTY COURTS
FAMILY COURT ADDITION
MUNICIPAL CENTER RENOVATIONS

1340 STATE ROUTE 9
LAKE GEORGE, NEW YORK 12845

DATE 3-25-15 DRAWN MM CHECKED JN
SCALE 1/8" = 1'-0"

SHEET TITLE
FIRST FLOOR
- SECTION B

PROJECT NUMBER
13260.00
MC
A201-B
DRAWING NUMBER